

FOUNDATION PLAN
SCALE 1/8"=1'-0"

ROOF FRAMING PLAN
SCALE 1/8"=1'-0"

REFERENCE DRAWINGS:


- GENERAL NOTES S0.1 AND S0.2
- TYPICAL FOUNDATION DETAILS S0.2
- TYPICAL FRAMING DETAILS S1.1

SLAB-ON-GRADE NOTES


- CONSTRUCT GRADE SLAB AND FOUNDATION ON COMPACTED MOISTURE CONDITIONED SUBGRADE IN ACCORDANCE WITH SOILS REPORT. ALSO, SEE NOTES ON SHEET S2.1.
- SEE ARCHITECTURAL DRAWINGS FOR SLOPES TO DRAINS, FLOOR ELEVATIONS, ETC. NOT SHOWN.
- THICKNESSES OF GRADE SLABS SHOWN ARE MINIMUM AND SHALL BE MAINTAINED AT ALL SLOPED AND DEPRESSED AREAS.
- SEE "CONCRETE NOTES" ON SHEET S0.1.
- SLABS SHALL BE POURED WITH A MINIMUM OF 3 DAYS LAPPED TIME BETWEEN ADJACENT POURS.
- FOR TYPICAL DECORATIVE JOINT DETAILS SEE LANDSCAPE AND ARCHITECTURAL DRAWINGS.

LEGEND


- S.J. SAWCUT JOINT
- C.J. CONSTRUCTION JOINT
- E.J. EXPANSION JOINT
- STRUCTURAL CMU WALL
- NON-STRUCTURAL, NON-BEARING CMU WALL
- TIMBER BEAM

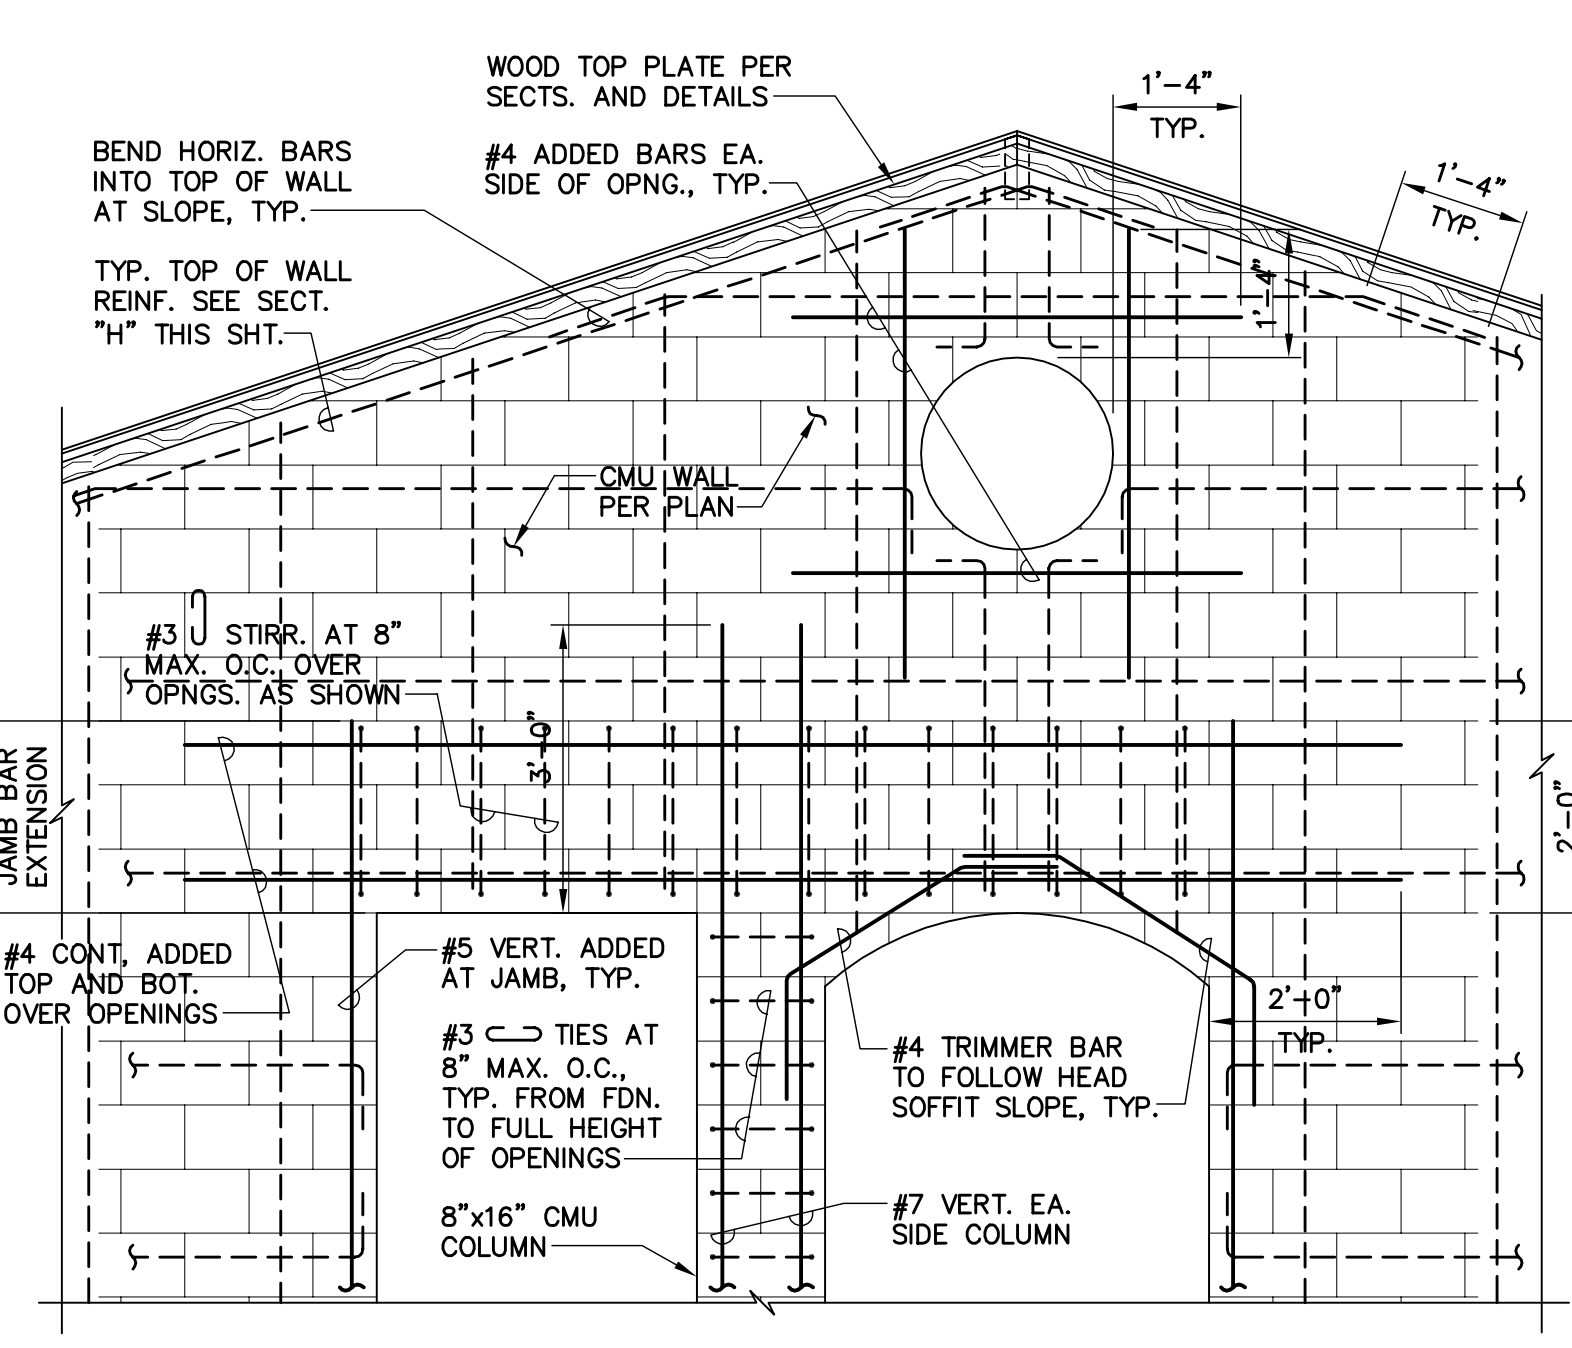


5 WALL ELEVATION REINFORCING DETAIL
SCALE 1/2"=1'-0"

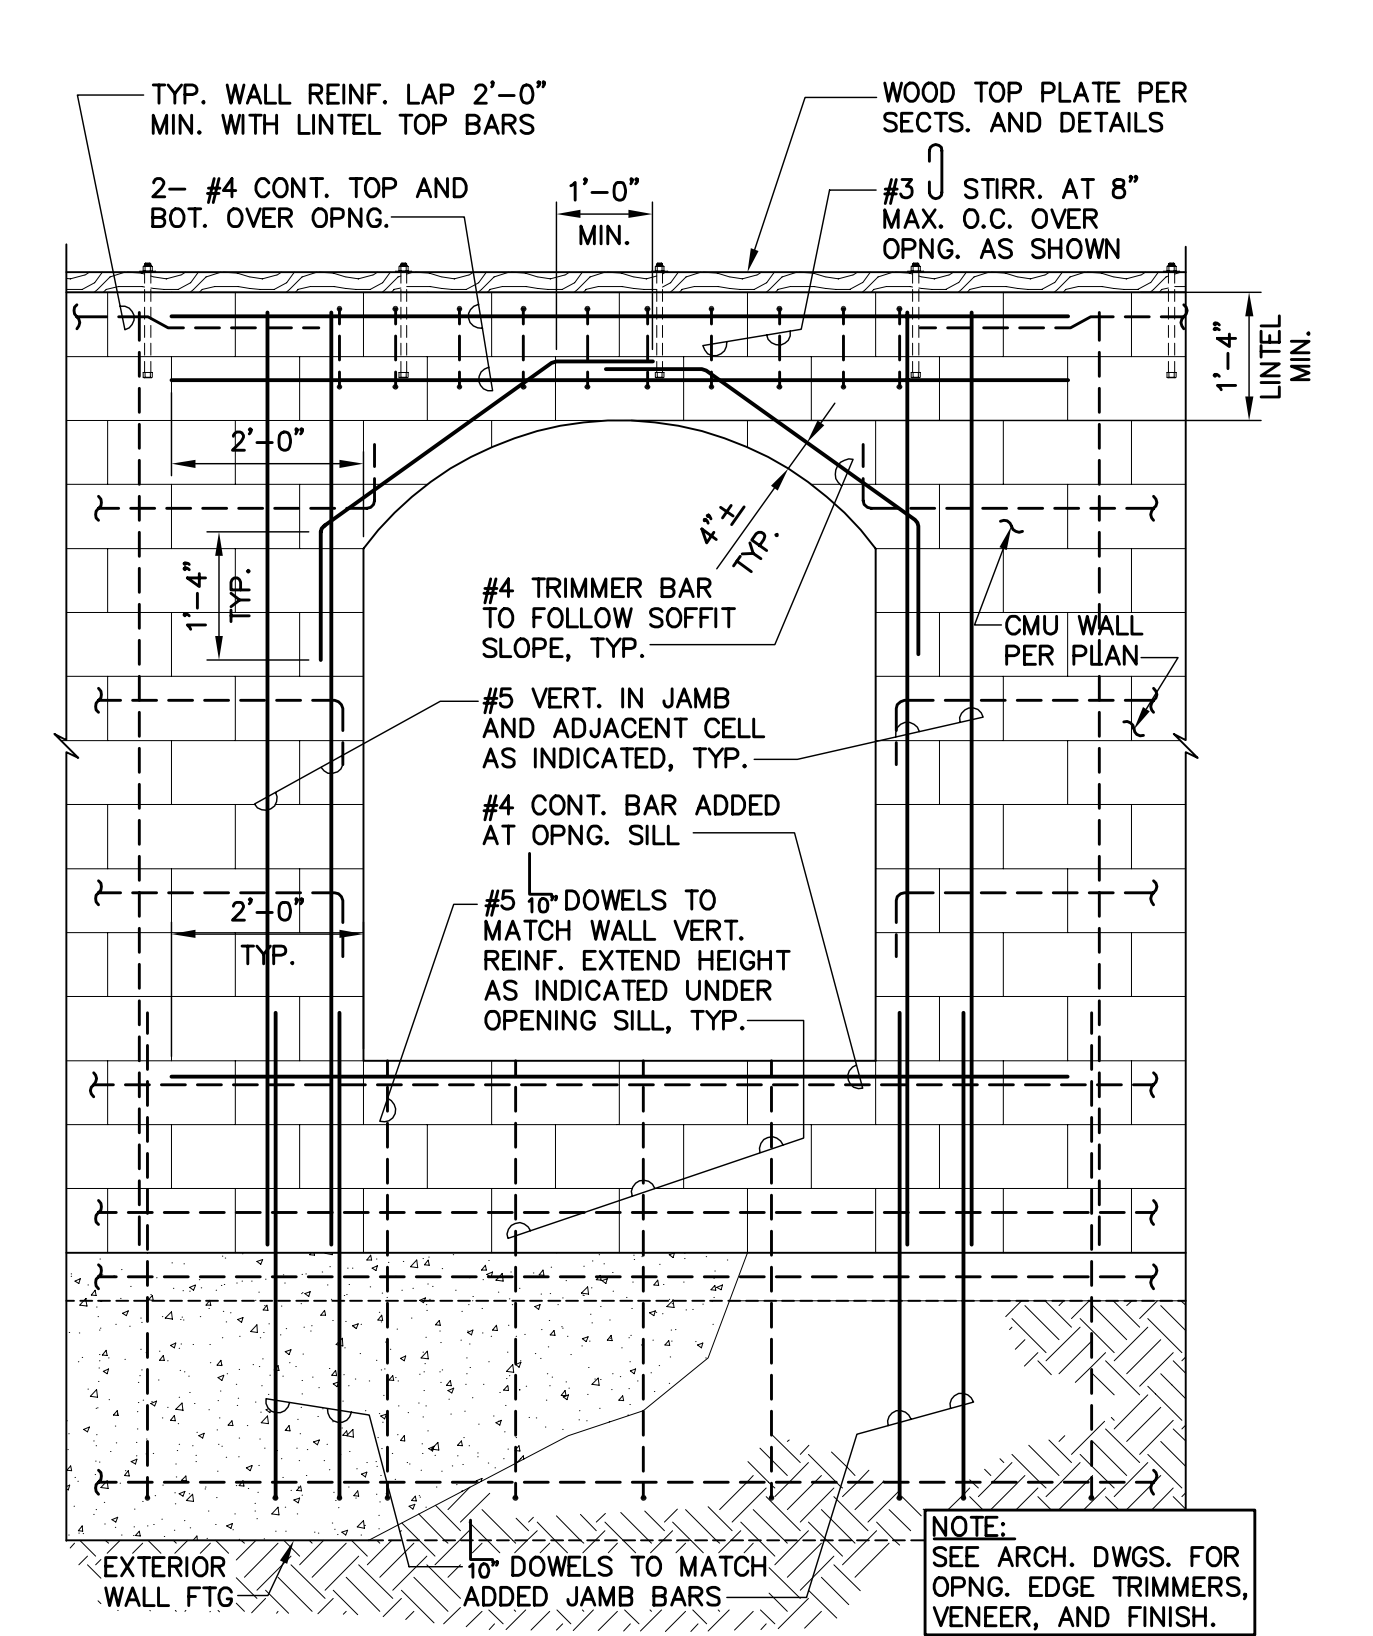


6 CMU WALL ARCHED OPENING DETAIL
SCALE 1/2"=1'-0"

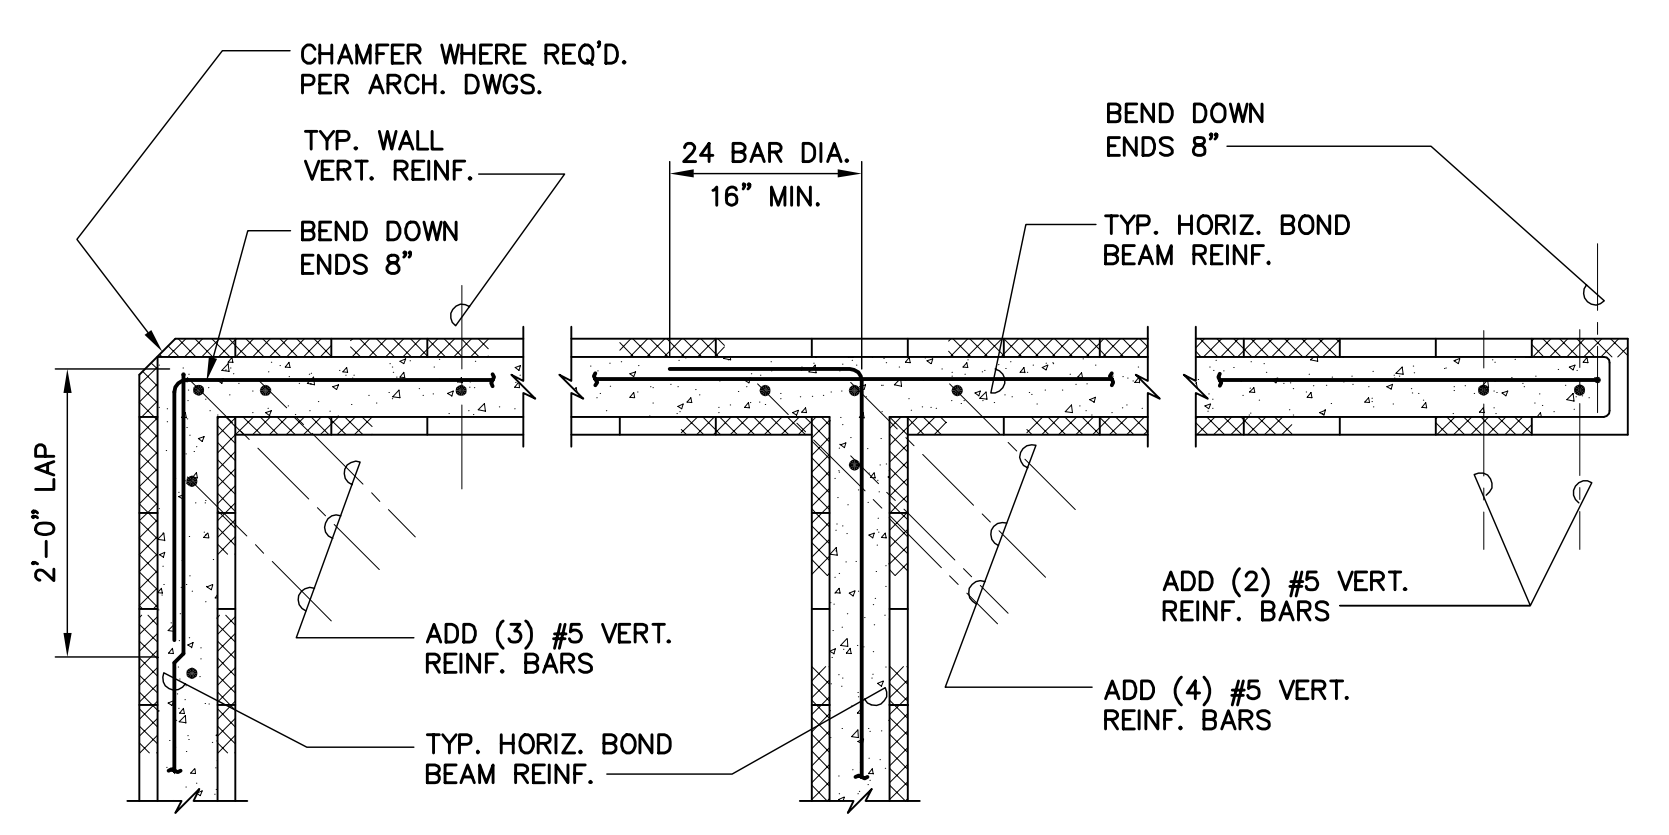


REINFORCING AT 6", 8", & 10" CMU WALLS

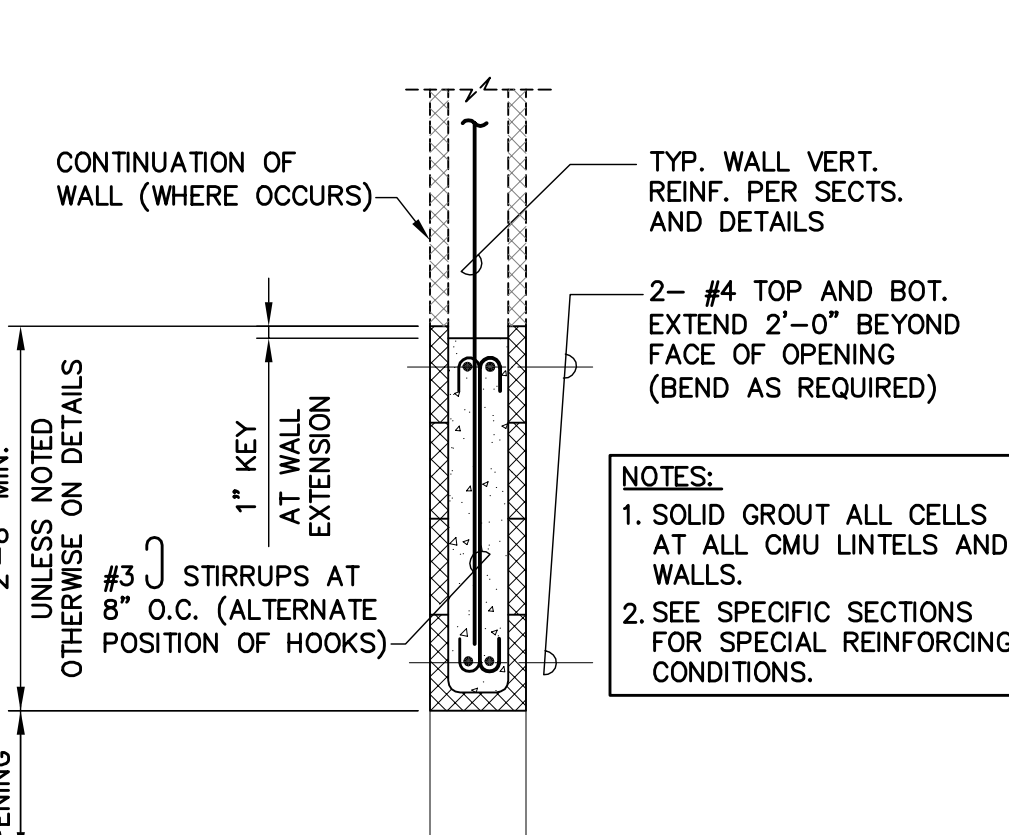


2 TYPICAL CMU LINTEL DETAIL
SCALE 3/4"=1'-0"

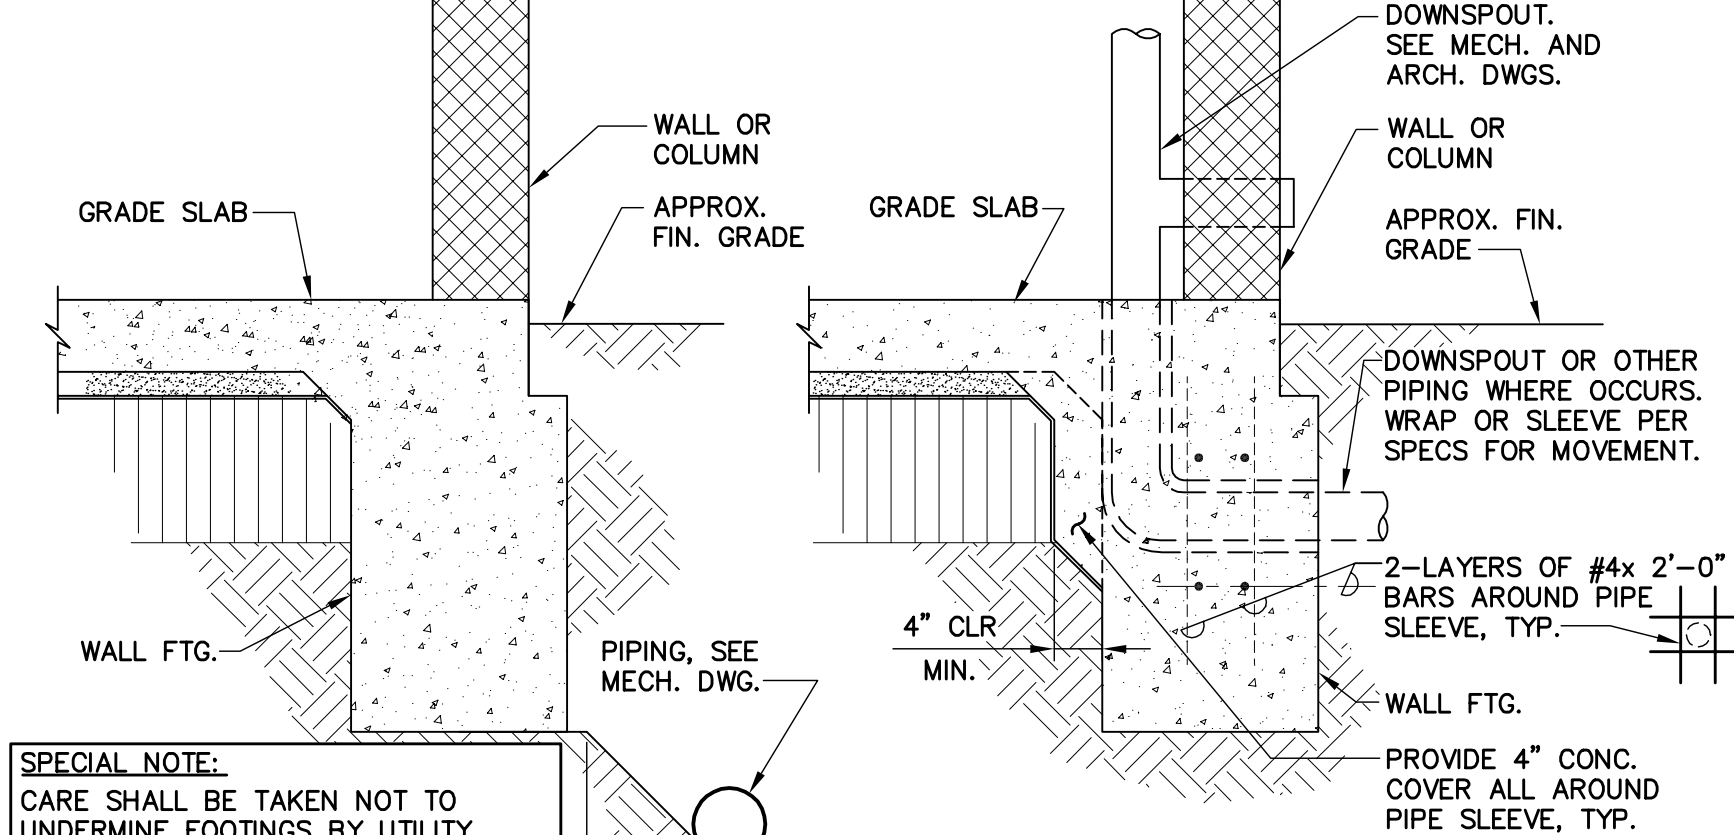


3 TYPICAL WALL FOOTING DETAILS
SCALE 3/4"=1'-0"

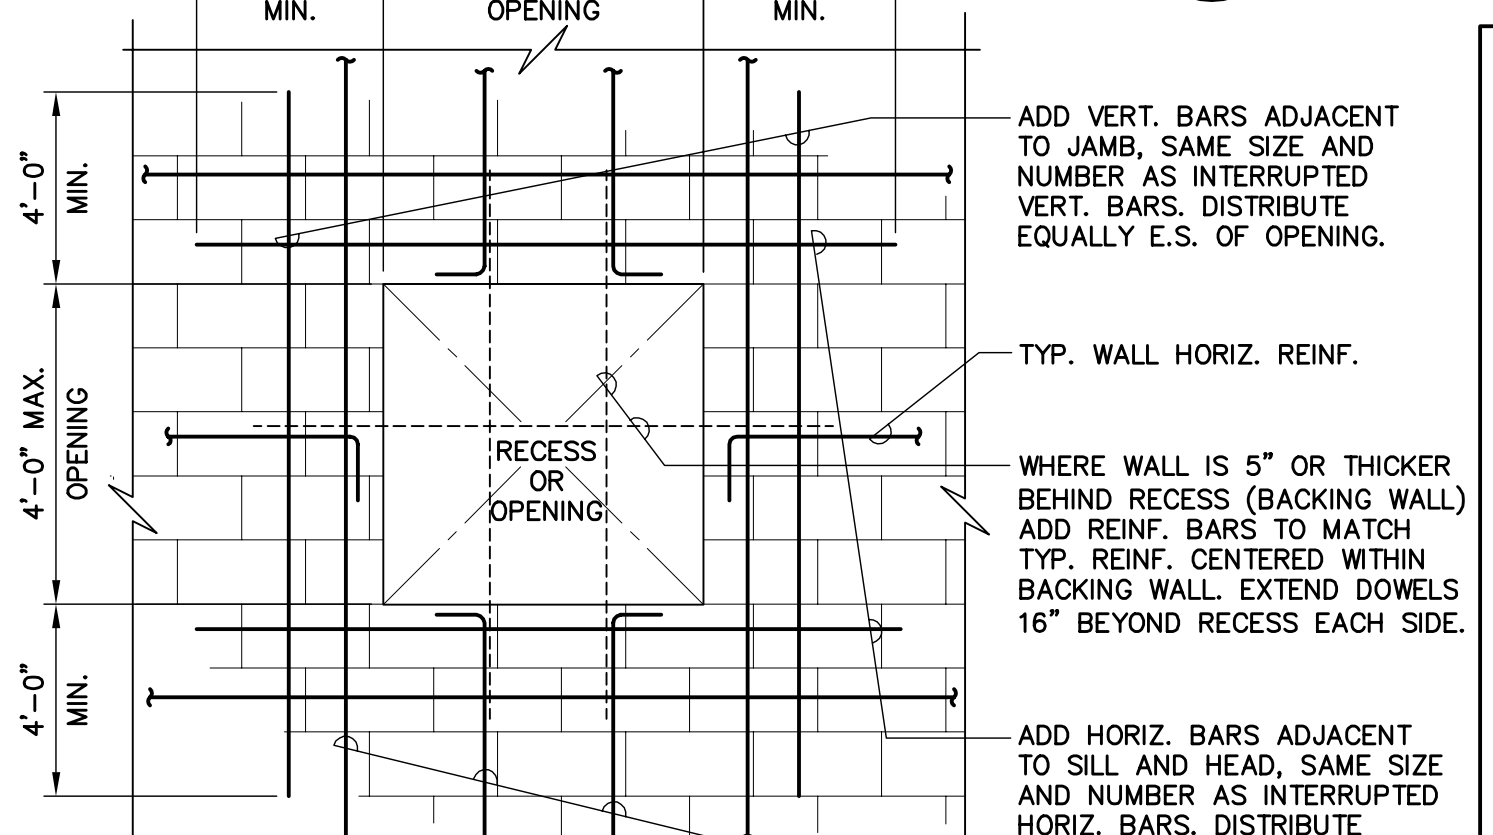


4 TYPICAL WALL OPENING/RECESS DETAIL
SCALE 3/4"=1'-0"

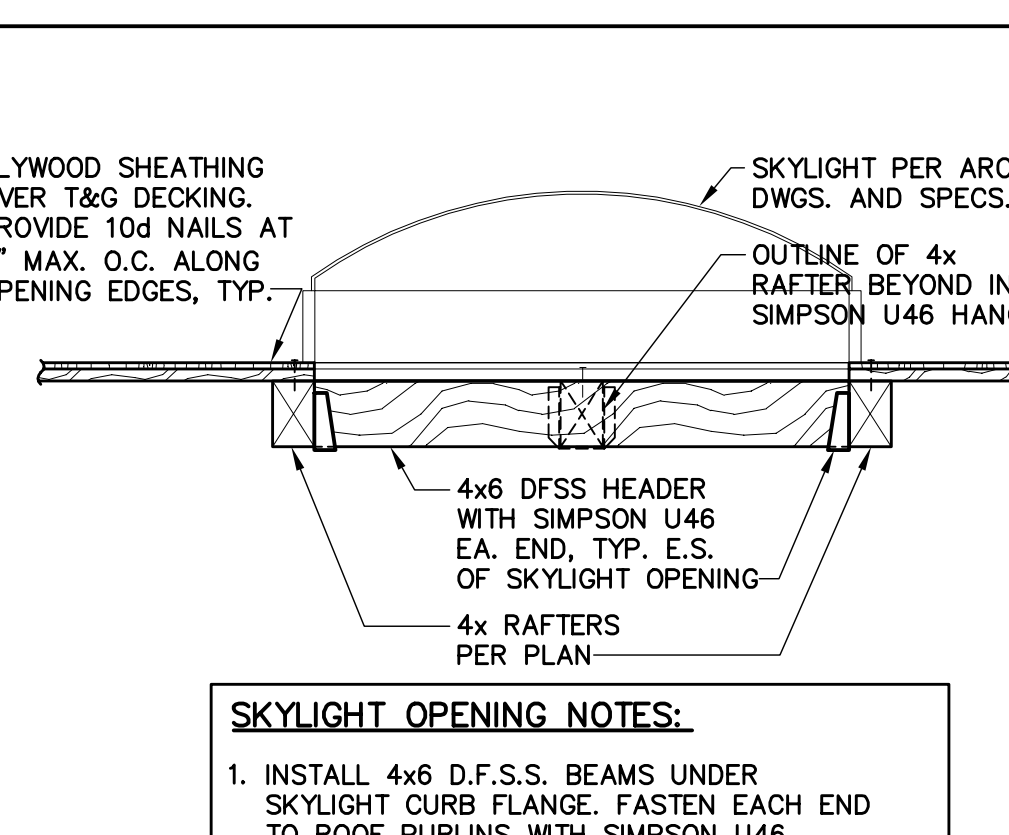


SECTION H
SCALE 3/4"=1'-0"

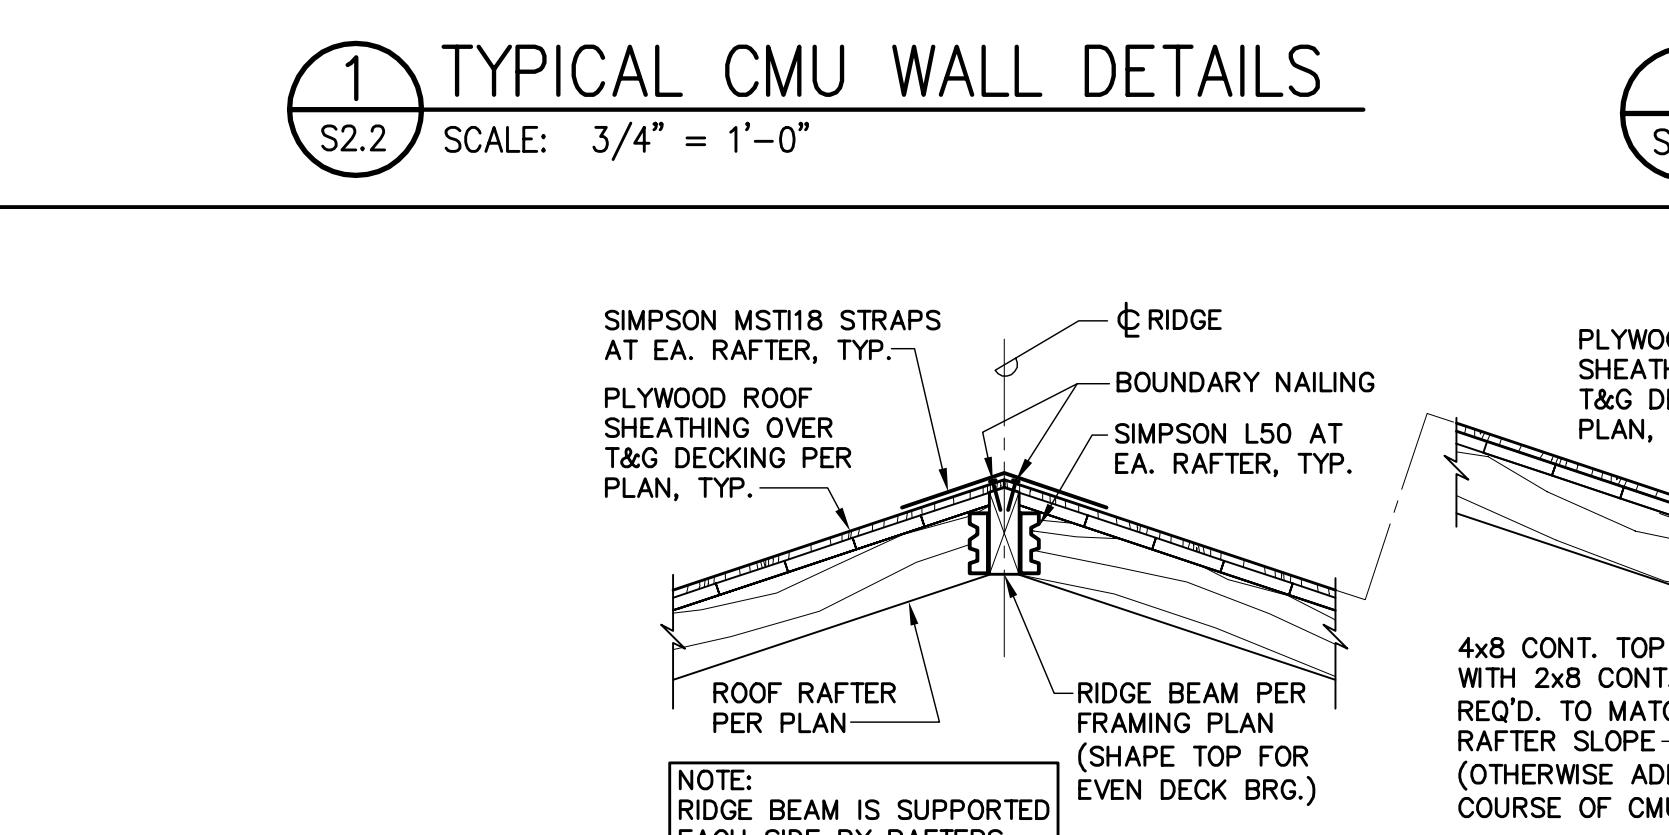


SECTION A
SCALE 3/4"=1'-0"

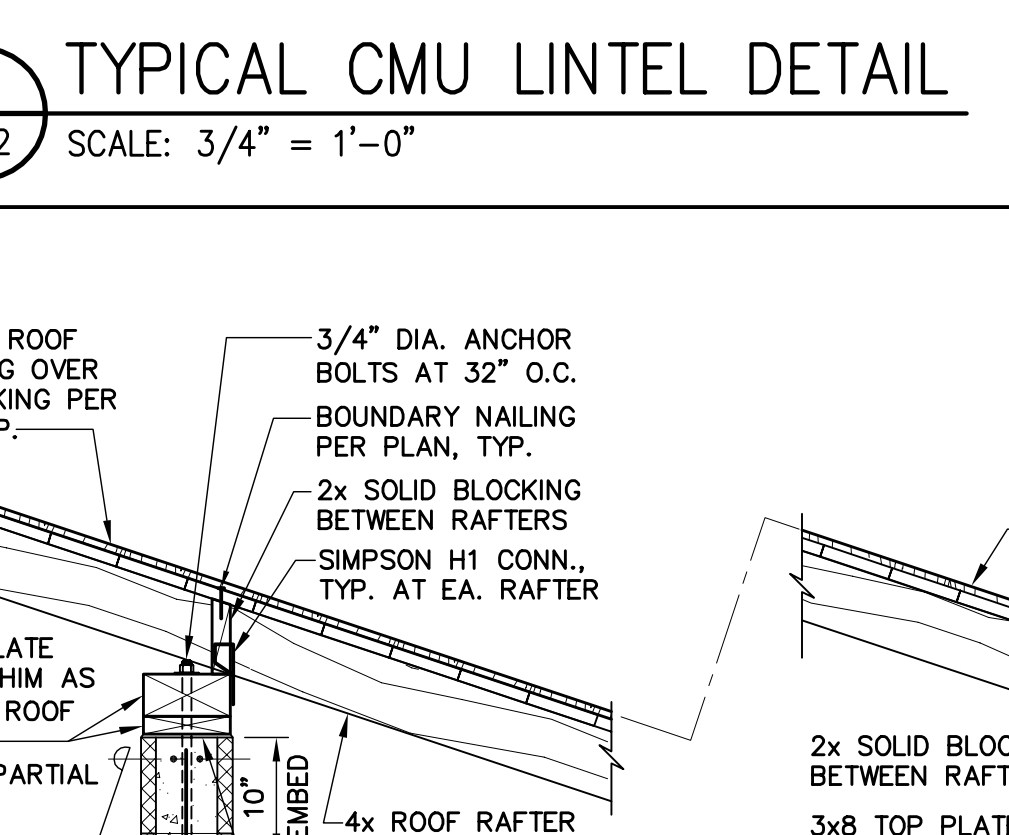


SECTION B
SCALE 3/4"=1'-0"

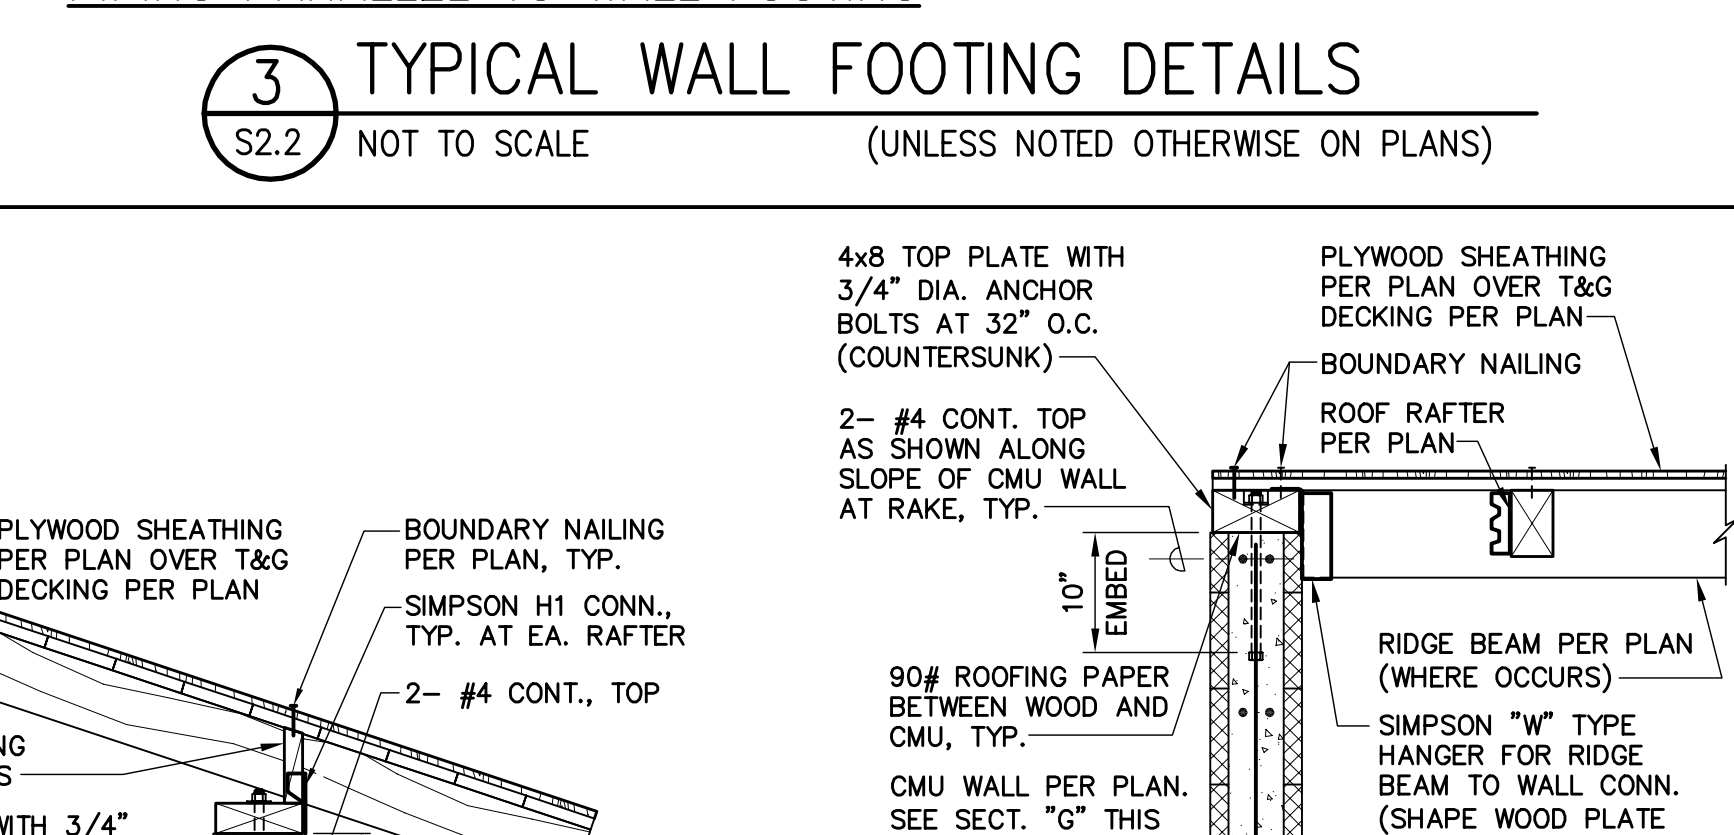


SECTION C
SCALE 3/4"=1'-0"

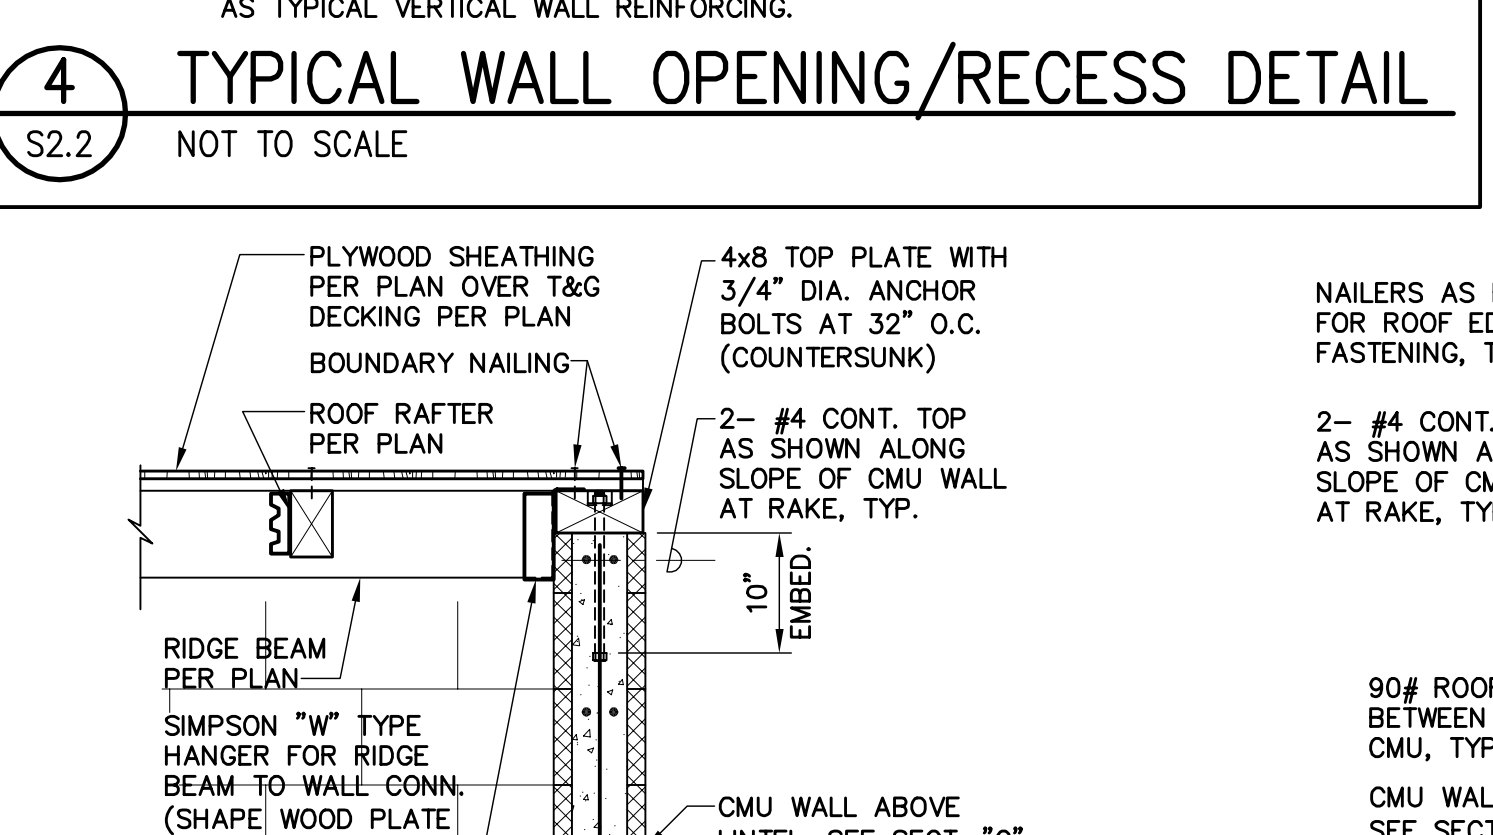


SECTION D
SCALE 3/4"=1'-0"

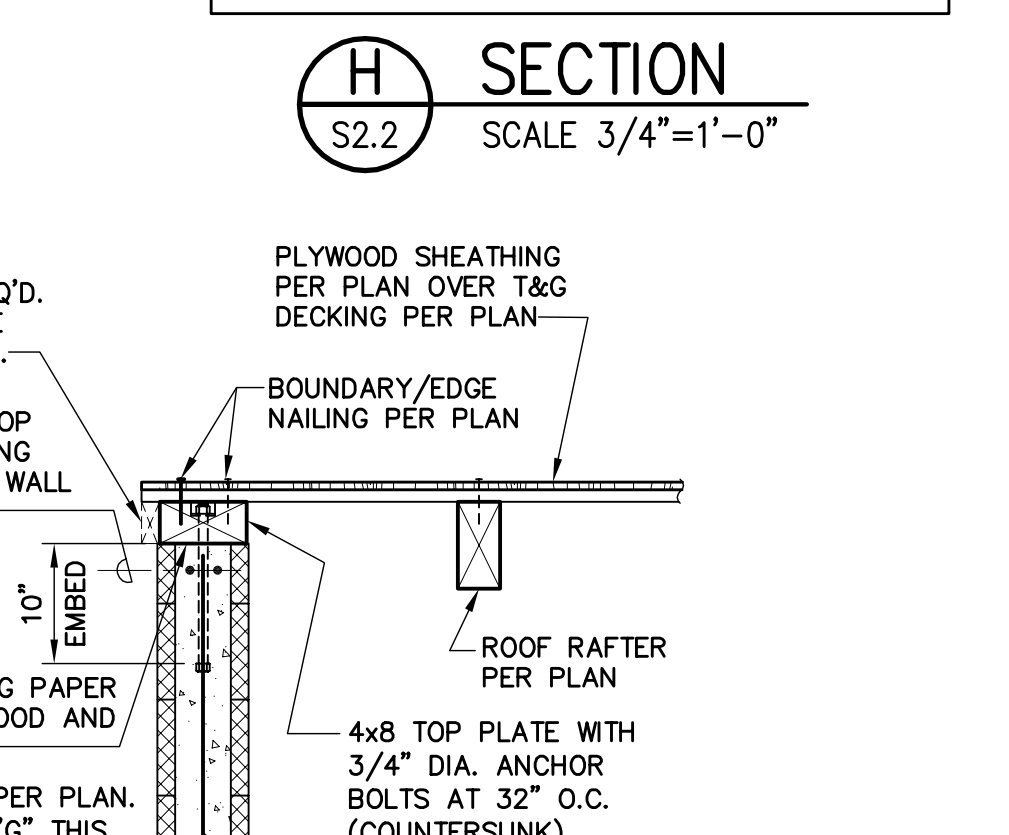


SECTION E
SCALE 3/4"=1'-0"

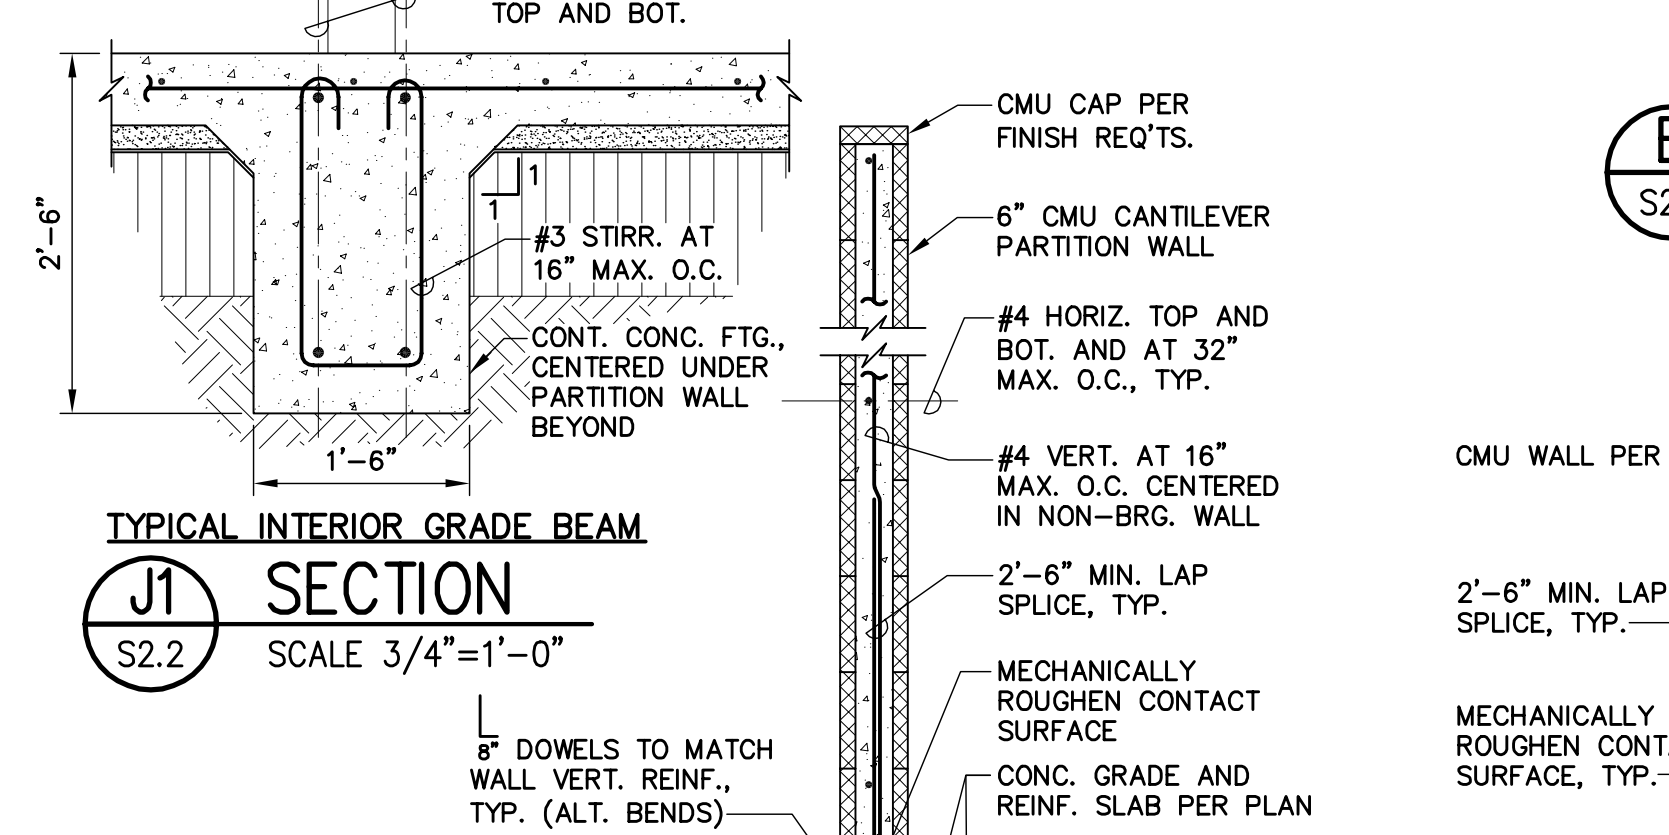


SECTION J1
SCALE 3/4"=1'-0"

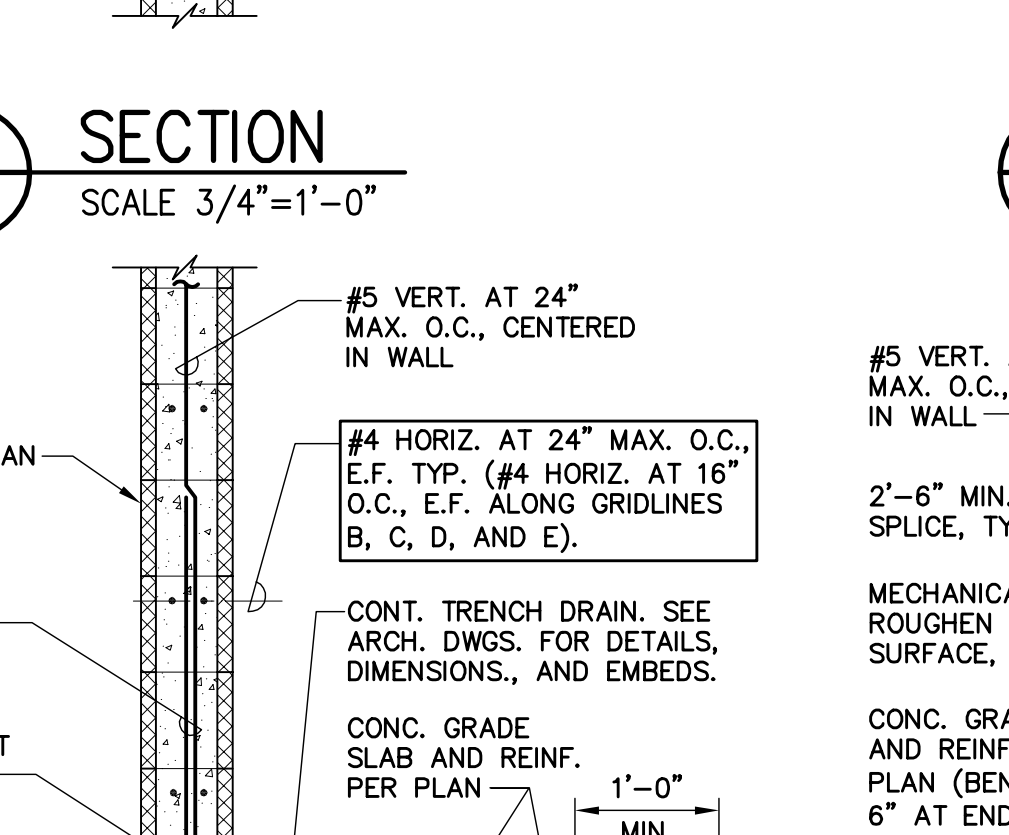


SECTION J2
SCALE 3/4"=1'-0"

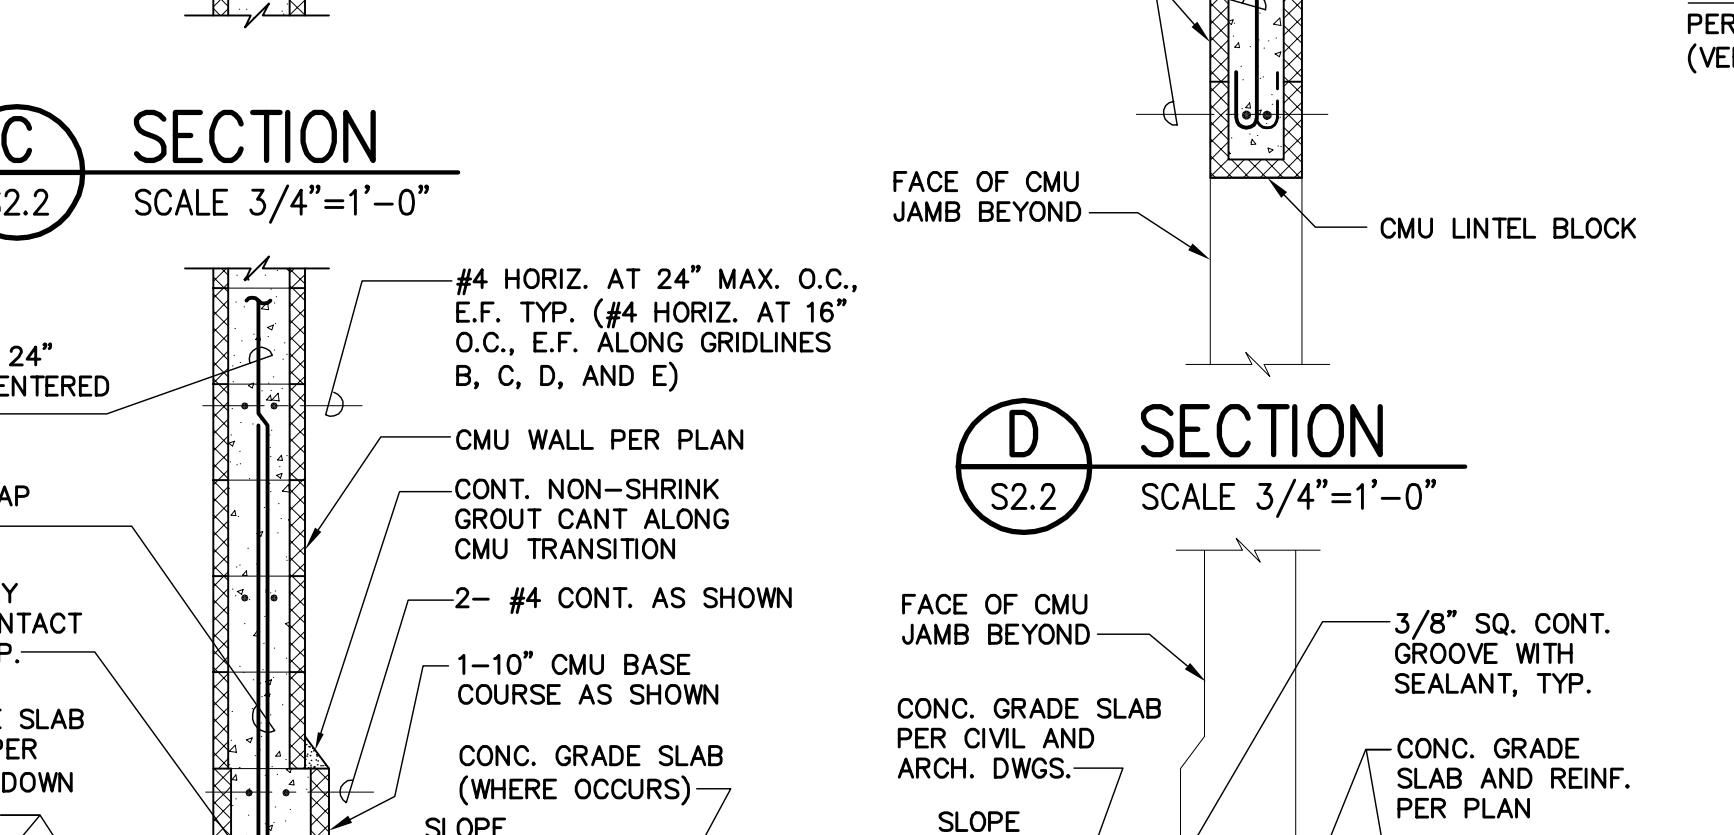


SECTION K
SCALE 3/4"=1'-0"

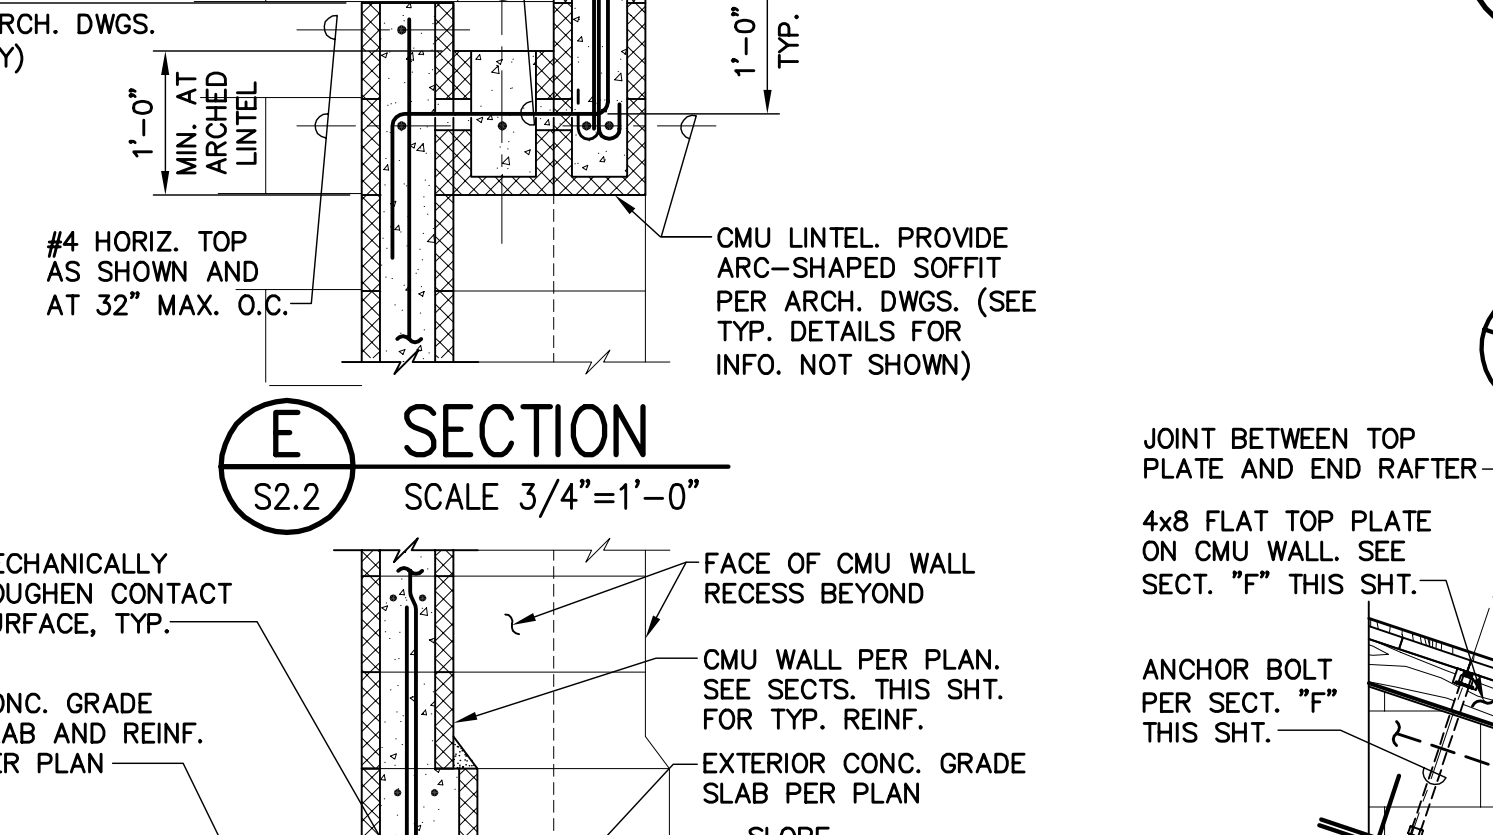


SECTION L
SCALE 3/4"=1'-0"

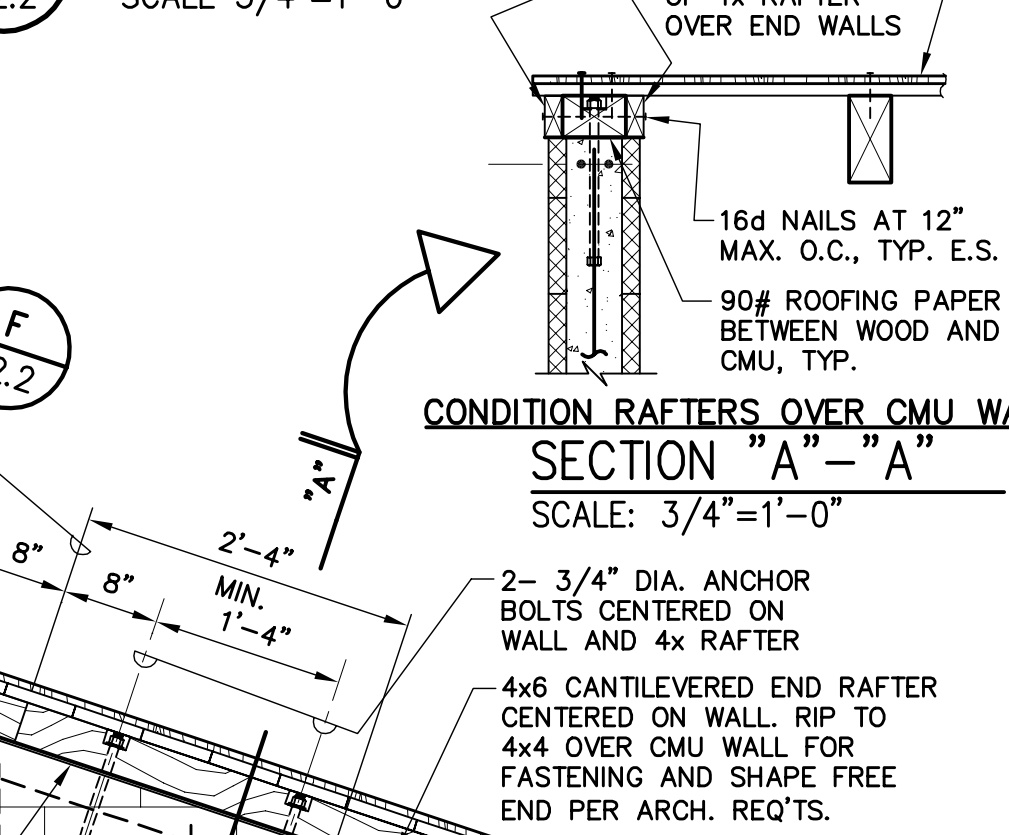


SECTION M
SCALE 3/4"=1'-0"

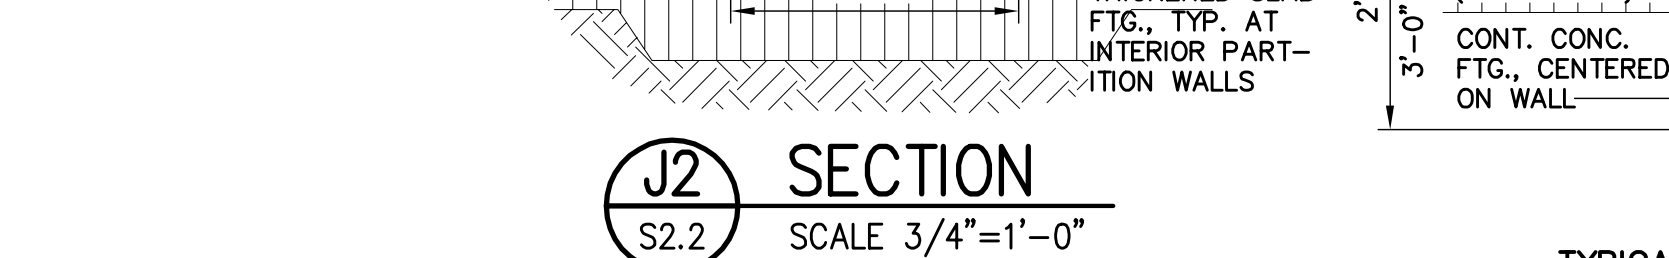


SECTION N
SCALE 3/4"=1'-0"

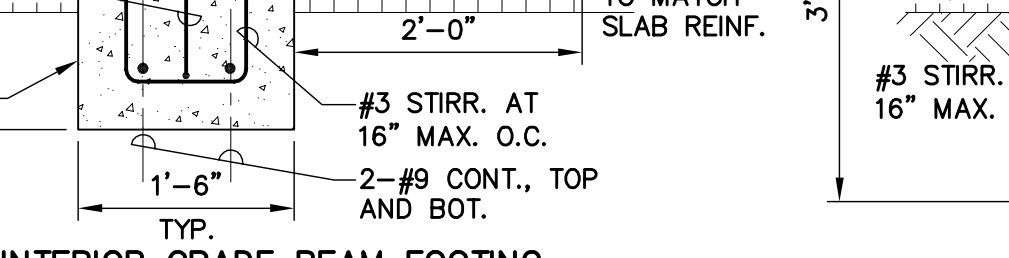


SECTION O
SCALE 3/4"=1'-0"

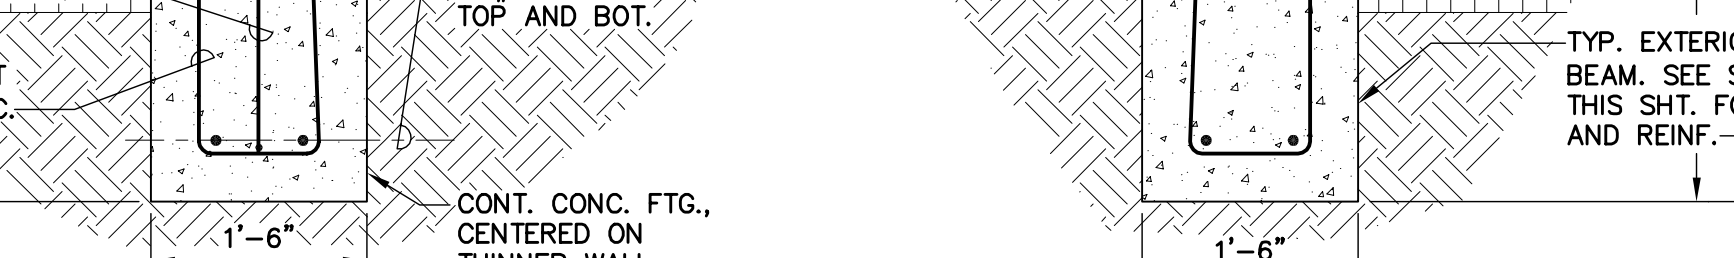

SECTION P
SCALE 3/4"=1'-0"

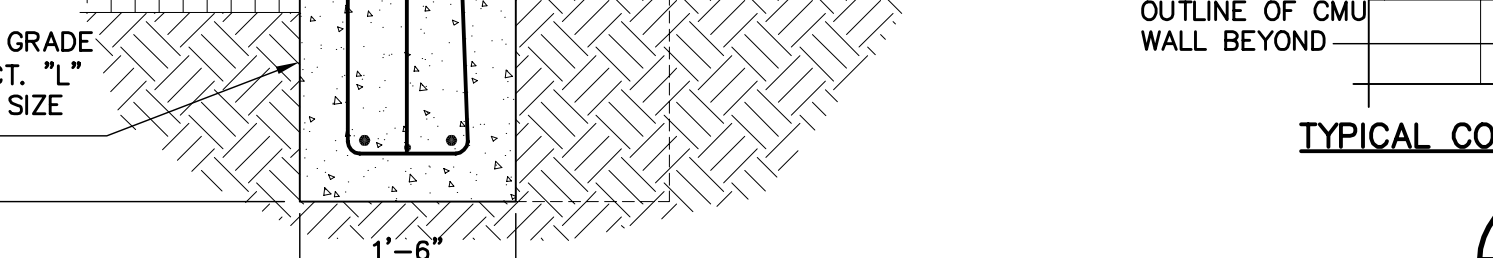

SECTION Q
SCALE 3/4"=1'-0"

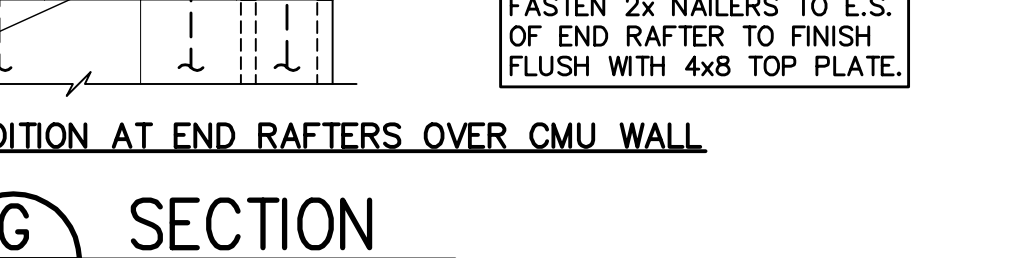

SECTION R
SCALE 3/4"=1'-0"

CITY OF SAN CLEMENTE
Department of Beaches, Parks & Recreation
AVENIDA VISTA HERMOSA / AVENIDA LA PATA PARK (PHASE-IB)
RESTROOM BUILDING
PLANS, SECTIONS, AND DETAILS

APPROVED BY: [Signature]
DATE: [Date]

REVISION:

NO.	DESCRIPTION	DATE

DESIGNED BY: [Signature]
DATE: [Date]

CHECKED BY: [Signature]
DATE: [Date]

PROJECT PROFESSIONAL SEAL: [Signature]
No. 60738
Exp. 12/31/2010
CIVIL
STATE OF CALIFORNIA

DRAWING NUMBER: **S2.2**
SHEET NUMBER: **S2.2** OF **178**