


FINISH SCHEDULE

SYMBOL	DESCRIPTION	DET. / SHT.
1	CONCRETE PAVING @ SIDEWALK	11 / CD-1
1A	CONCRETE PAVING NATURAL GREY COLOR W/ LIGHT BROOM FINISH	1 / CD-1
4	COLORED CONCRETE BANDING - SUMMER BEIGE L.M. SCOFIELD ADMIX #5234 SMOOTH TROWEL FINISH	5 / CD-1
5	BRICK PAVING - 'OLE HANSON' STYLE REPLICATED BRICK PAVER SEE DETAIL FOR ADDITIONAL INFORMATION SINGLE SOURCE: STEVE CAULKING 949.498.7636	3 / CD-1
8	CONCRETE STEPS - MATCH ADJACENT PAVING SEE SOILS ENGINEER AND STRUCTURAL ENGINEERS RECOMMENDATIONS FOR ADDITIONAL INSTALLATION INFORMATION.	7 / CD-1
9	MOVCURE AND RETAINING CURB - MATCH ADJACENT PAVING COLOR OR NATURAL GREY COLOR, SMOOTH TROWEL FINISH	6 / CD-1
10	POLYPAVEMENT ADMIXTURE WITH NATIVE SOIL MANUFACTURER: POLYPAVEMENT 1323.95.42140	4 / CD-6
12	D.G. PATH - 'GAILS GOLD' WITH NITRACIL ORGANIC BINDER - INSTALL PER MANUFACTURER'S DIRECTION. AVAILABLE FROM GAIL MATERIALS PHONE: 951.667.6106	8 / CD-1
13	STAIR HANDRAIL - TUBULAR STEEL - SEE DETAIL FOR ADDITIONAL INFORMATION. COLOR: SHERWIN WILLIAMS 'BLACK OF NIGHT' #506993 / FINISH: SEMI-GLOSS, TWO COATS PRIME / TWO COATS PAINT	10 / CD-1
34A	SAFETY NETTING - SEE LAYOUT PLAN FOR HEIGHT & WIDTH	2 / CD-10
38	CONCRETE PICNIC TABLE - BY QUICK CRETE - 951.737.6240 MODEL: LBT-96" QLE196PT COLOR: ECO2-GEO T3-SANTA FE SANDBLAST	4 / CD-4
40	BARBECUE MANUFACTURER: PATTERSON WILLIAMS MODEL: 1140-05 GALVANIZED BBQ PHONE: 1800.681.5168 BLACK COLOR	5 / CD-6
45	LOOPED BIKE RACK MANUFACTURER: TIMBERFORM MODEL: CYCLOOPS 2110-5-P-C BLACK COLOR STANDARD GLOSS FINISH	1 / CD-3
48	TRASH / ASH CONTAINER - BY QUICK CRETE - 951.737.6240 MODEL: Q8-F82842W WITH BLACK A8H RING COLOR: ECO2-GEO T3-SANTA FE SANDBLAST	12 / CD-6
49	RECYCLE CONTAINER - BY QUICK CRETE - 951.737.6240 MODEL: Q-REC-2RW COLOR: ECO2-GEO T3-SANTA FE SANDBLAST	15 / CD-6
50	HOT COALS CONTAINER - BY QUICK CRETE - 951.737.6240 MODEL: Q-F84A-2842 WITH CAST IN LOGO LETTERS PAINTED WHITE / BACKGROUND PAINTED RED. COLOR: ECO2-GEO T3-SANTA FE SANDBLAST	INSTALL PER MANUFACTURER RECOMMENDATIONS.
54	TRUNCATED DOWNS MODEL: FD2X208 GRAY W/ WASH FINISH AVAILABLE FROM WASAUTILE (OR OWNER APPROVED EQUAL)	9 / CD-1
SITE AMENITIES - NOT A PART		
SYMBOL	DESCRIPTION	DET. / SHT.
D	CROSSWALK STRIPING - SEE CIVIL ENGINEER'S PLANS	---
F	WET / DRY UTILITIES - BY OTHERS - NOT A PART MAY INCLUDE (BUT NOT LIMITED TO THE FOLLOWING): FIRE HYDRANT, TRANSFORMER, CATCH BASIN, ETC.	---
G	HANDICAP SIGN AND WHEEL STOP - SEE CIVIL ENGINEER PLANS.	---
H	ACCESSIBLE RAMP - SEE CIVIL ENGINEER PLANS.	---
I	TRASH ENCLOSURE - SEE CIVIL ENGINEER PLANS.	---
L	CURB AND GUTTER - SEE CIVIL ENGINEER PLANS.	---
M	PARKING LOT LIGHTING - SEE ELECTRICAL ENGINEER PLANS.	---
N	PEDESTRIAN POLE LIGHTING - SEE ELECTRICAL ENGINEER PLANS.	---
O	SPORTS LIGHTING - SEE ELECTRICAL ENGINEER PLANS.	---
P	ASPHALTIC PAVING AND / OR CROSSWALK - SEE CIVIL ENGINEER PLANS.	---

KEY MAP

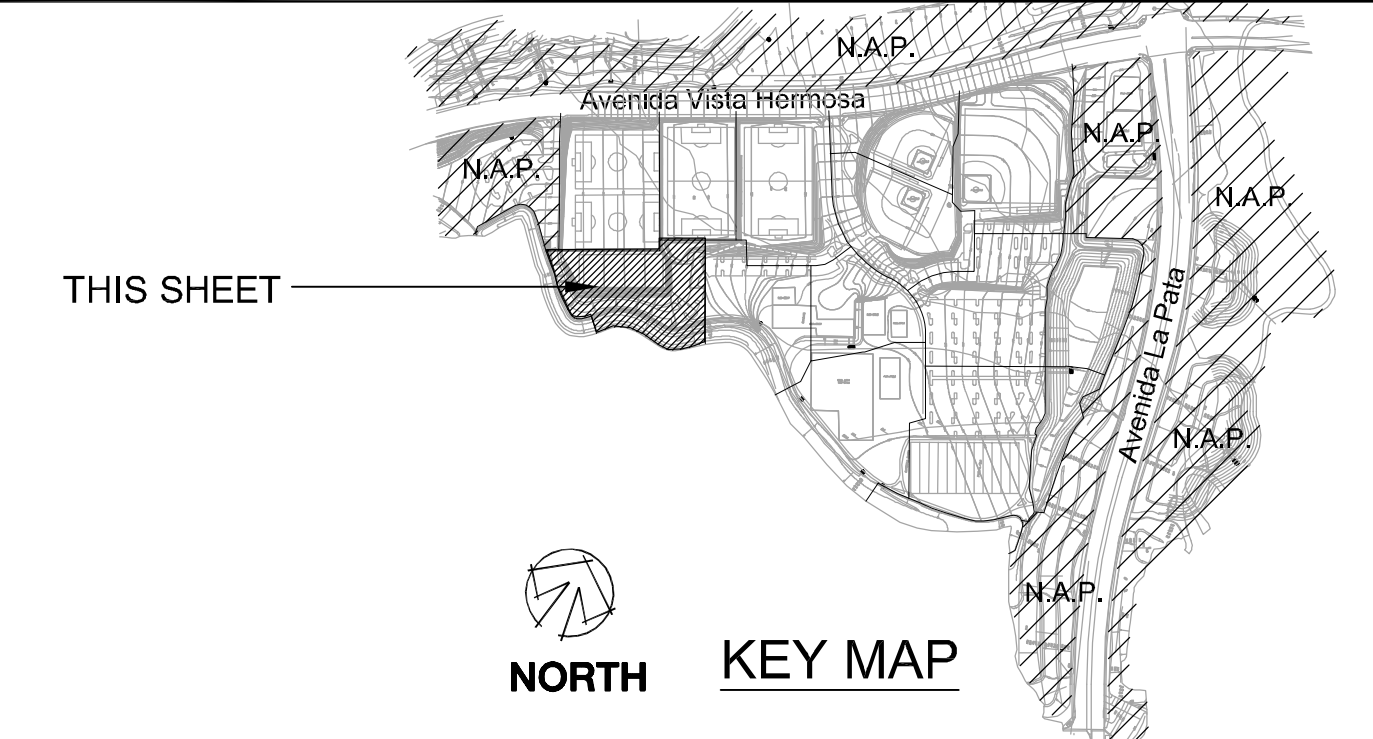

APPROVED BY:
AL KING, DIRECTOR OF BEACHES, PARKS, & RECREATION DATE:

REVISIONS			
NO.	DESCRIPTION	REVISED	APPROVED

JOB NO.: 100467
SMP NO.: 649-560
SCALE: AS SHOWN
DESIGNED BY: SMP

LANDSCAPE ARCHITECT
REG. LANDSCAPE ARCHITECT
STATE OF CALIFORNIA

PREPARED UNDER THE SUPERVISION OF:
PATRICK MURPHY DATE: R.L.A. # 1881

CITY OF SAN CLEMENTE
DEPARTMENT OF BEACHES, PARKS, & RECREATION

LA PATA PARK

LANDSCAPE CONSTRUCTION PLAN (MULTI USE FIELDS)

DRAWING NO.: LC-9
SHEET NO.: 45
OF 178