




SECTION - B
SCALE: 1/2" = 1'-0"

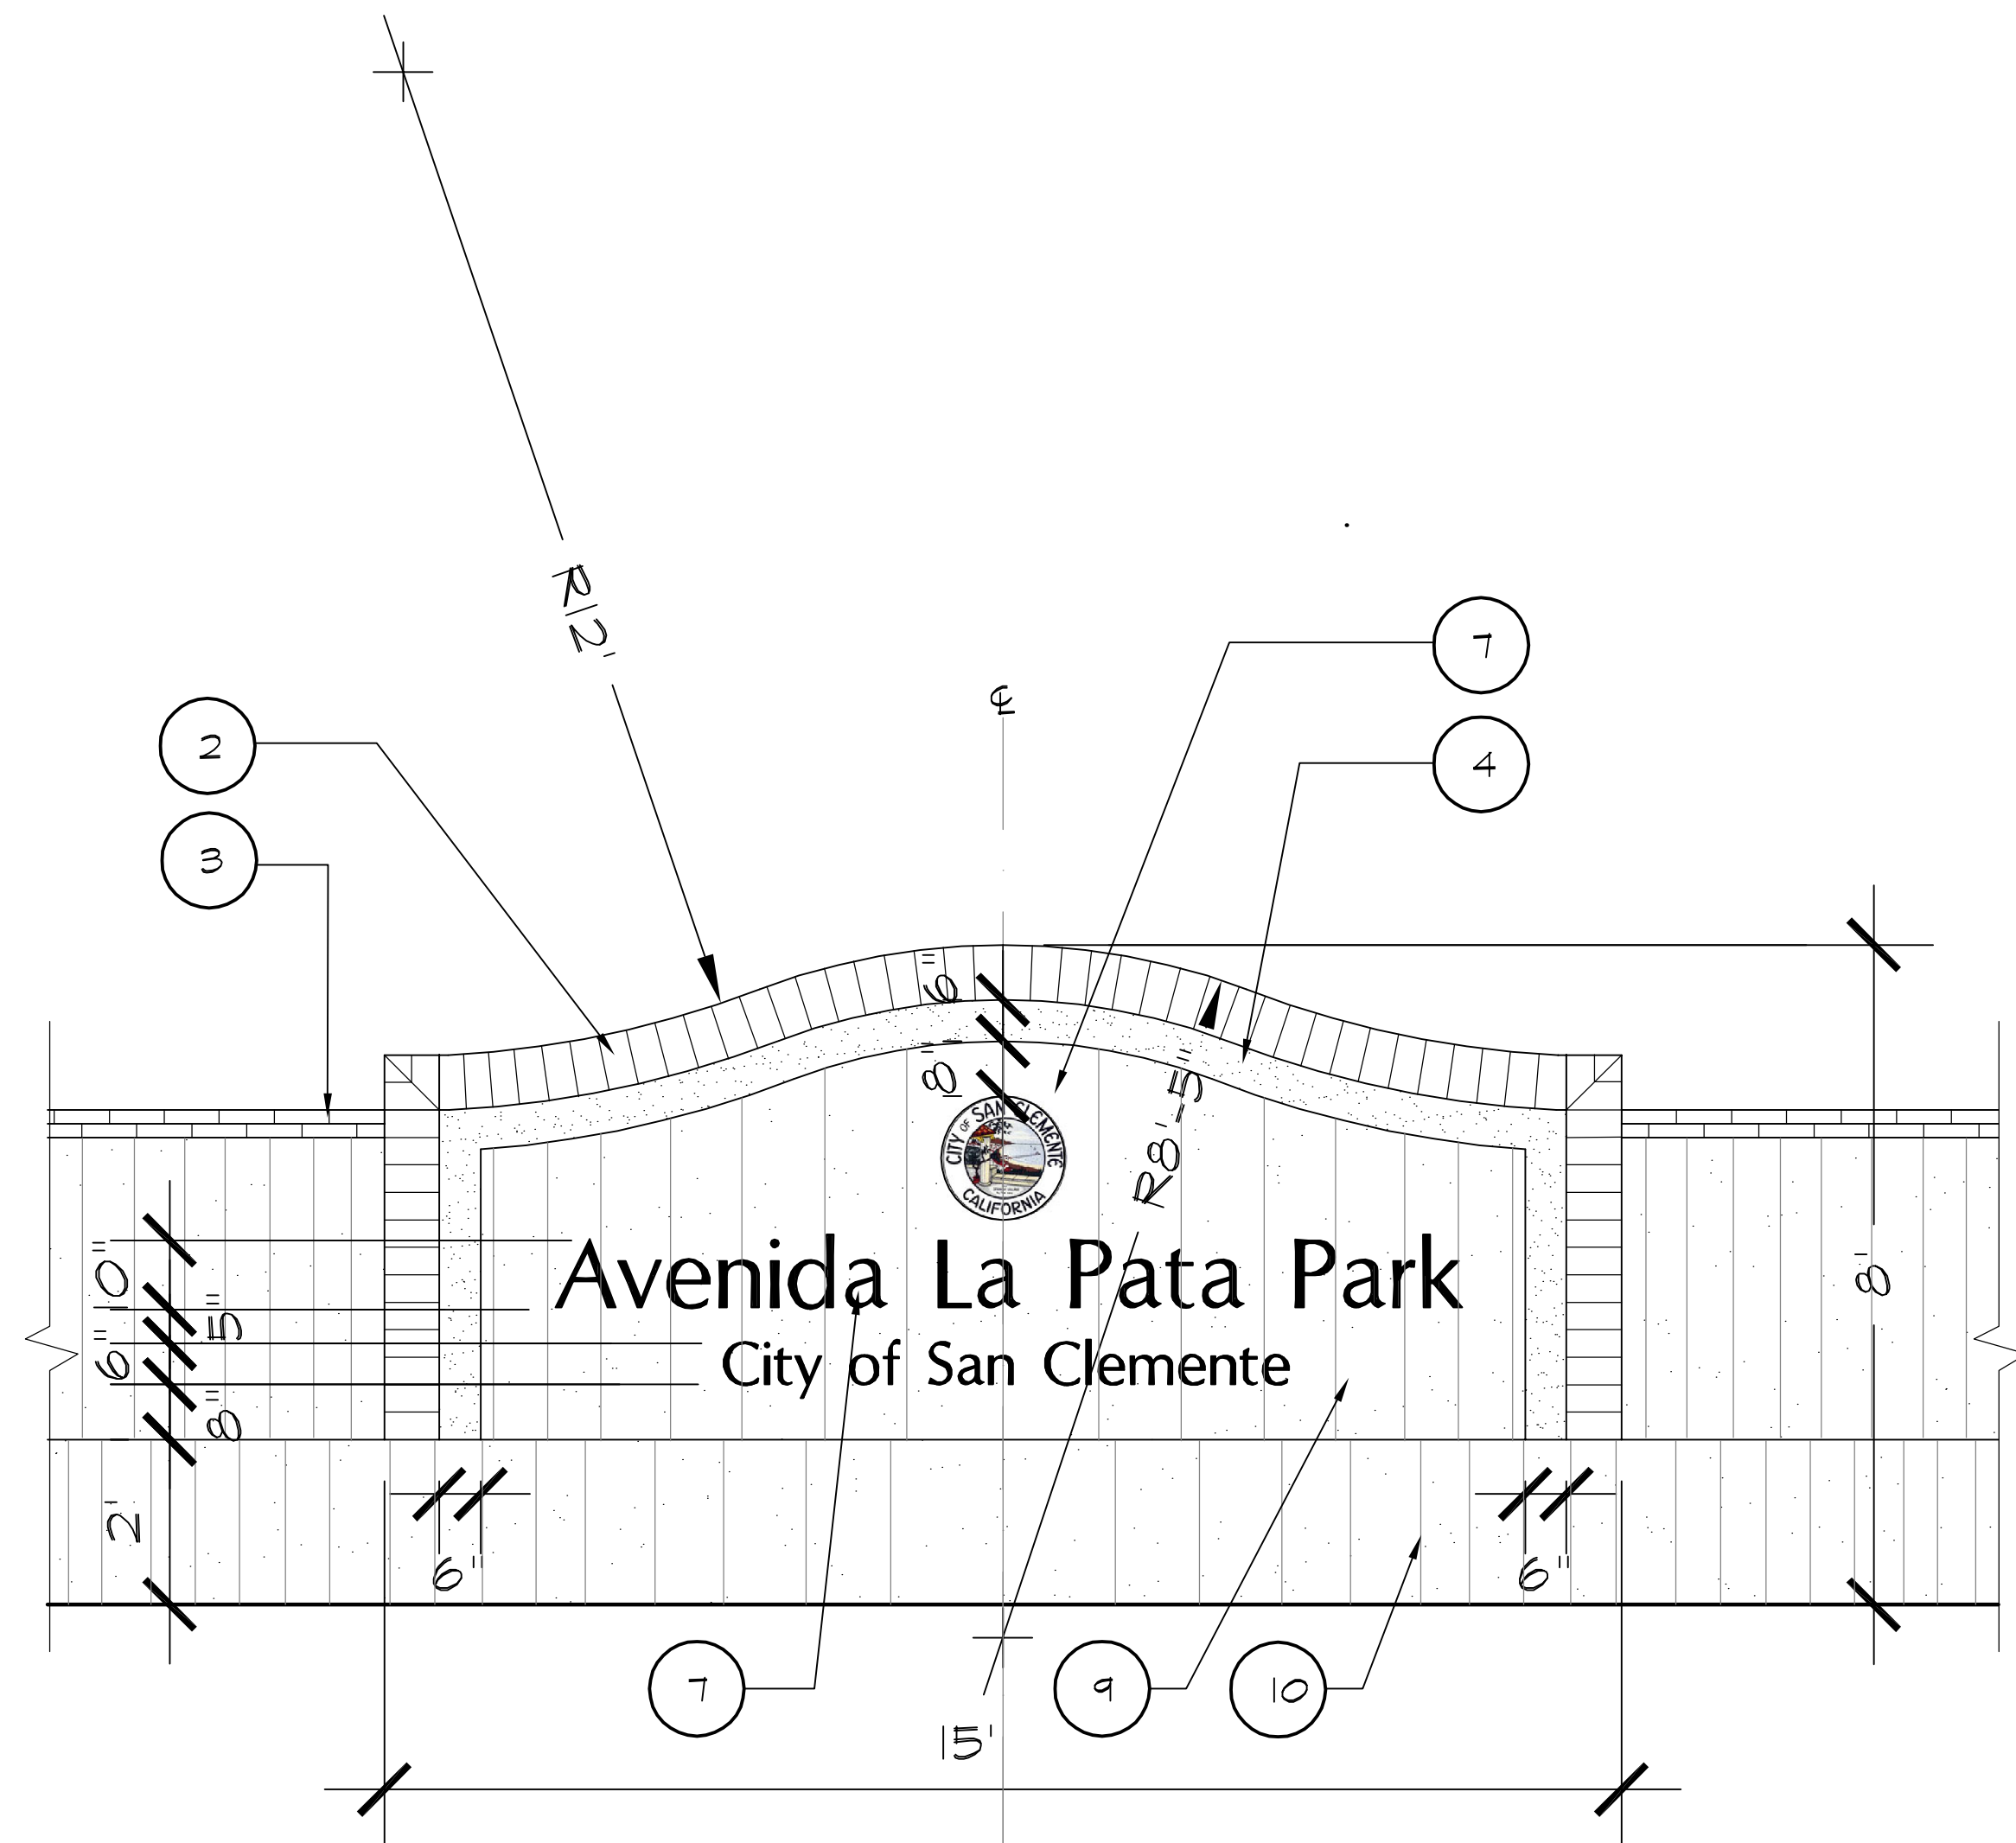


MONUMENT-4 WALL BLOW-UP
SCALE: 1/2" = 1'-0"

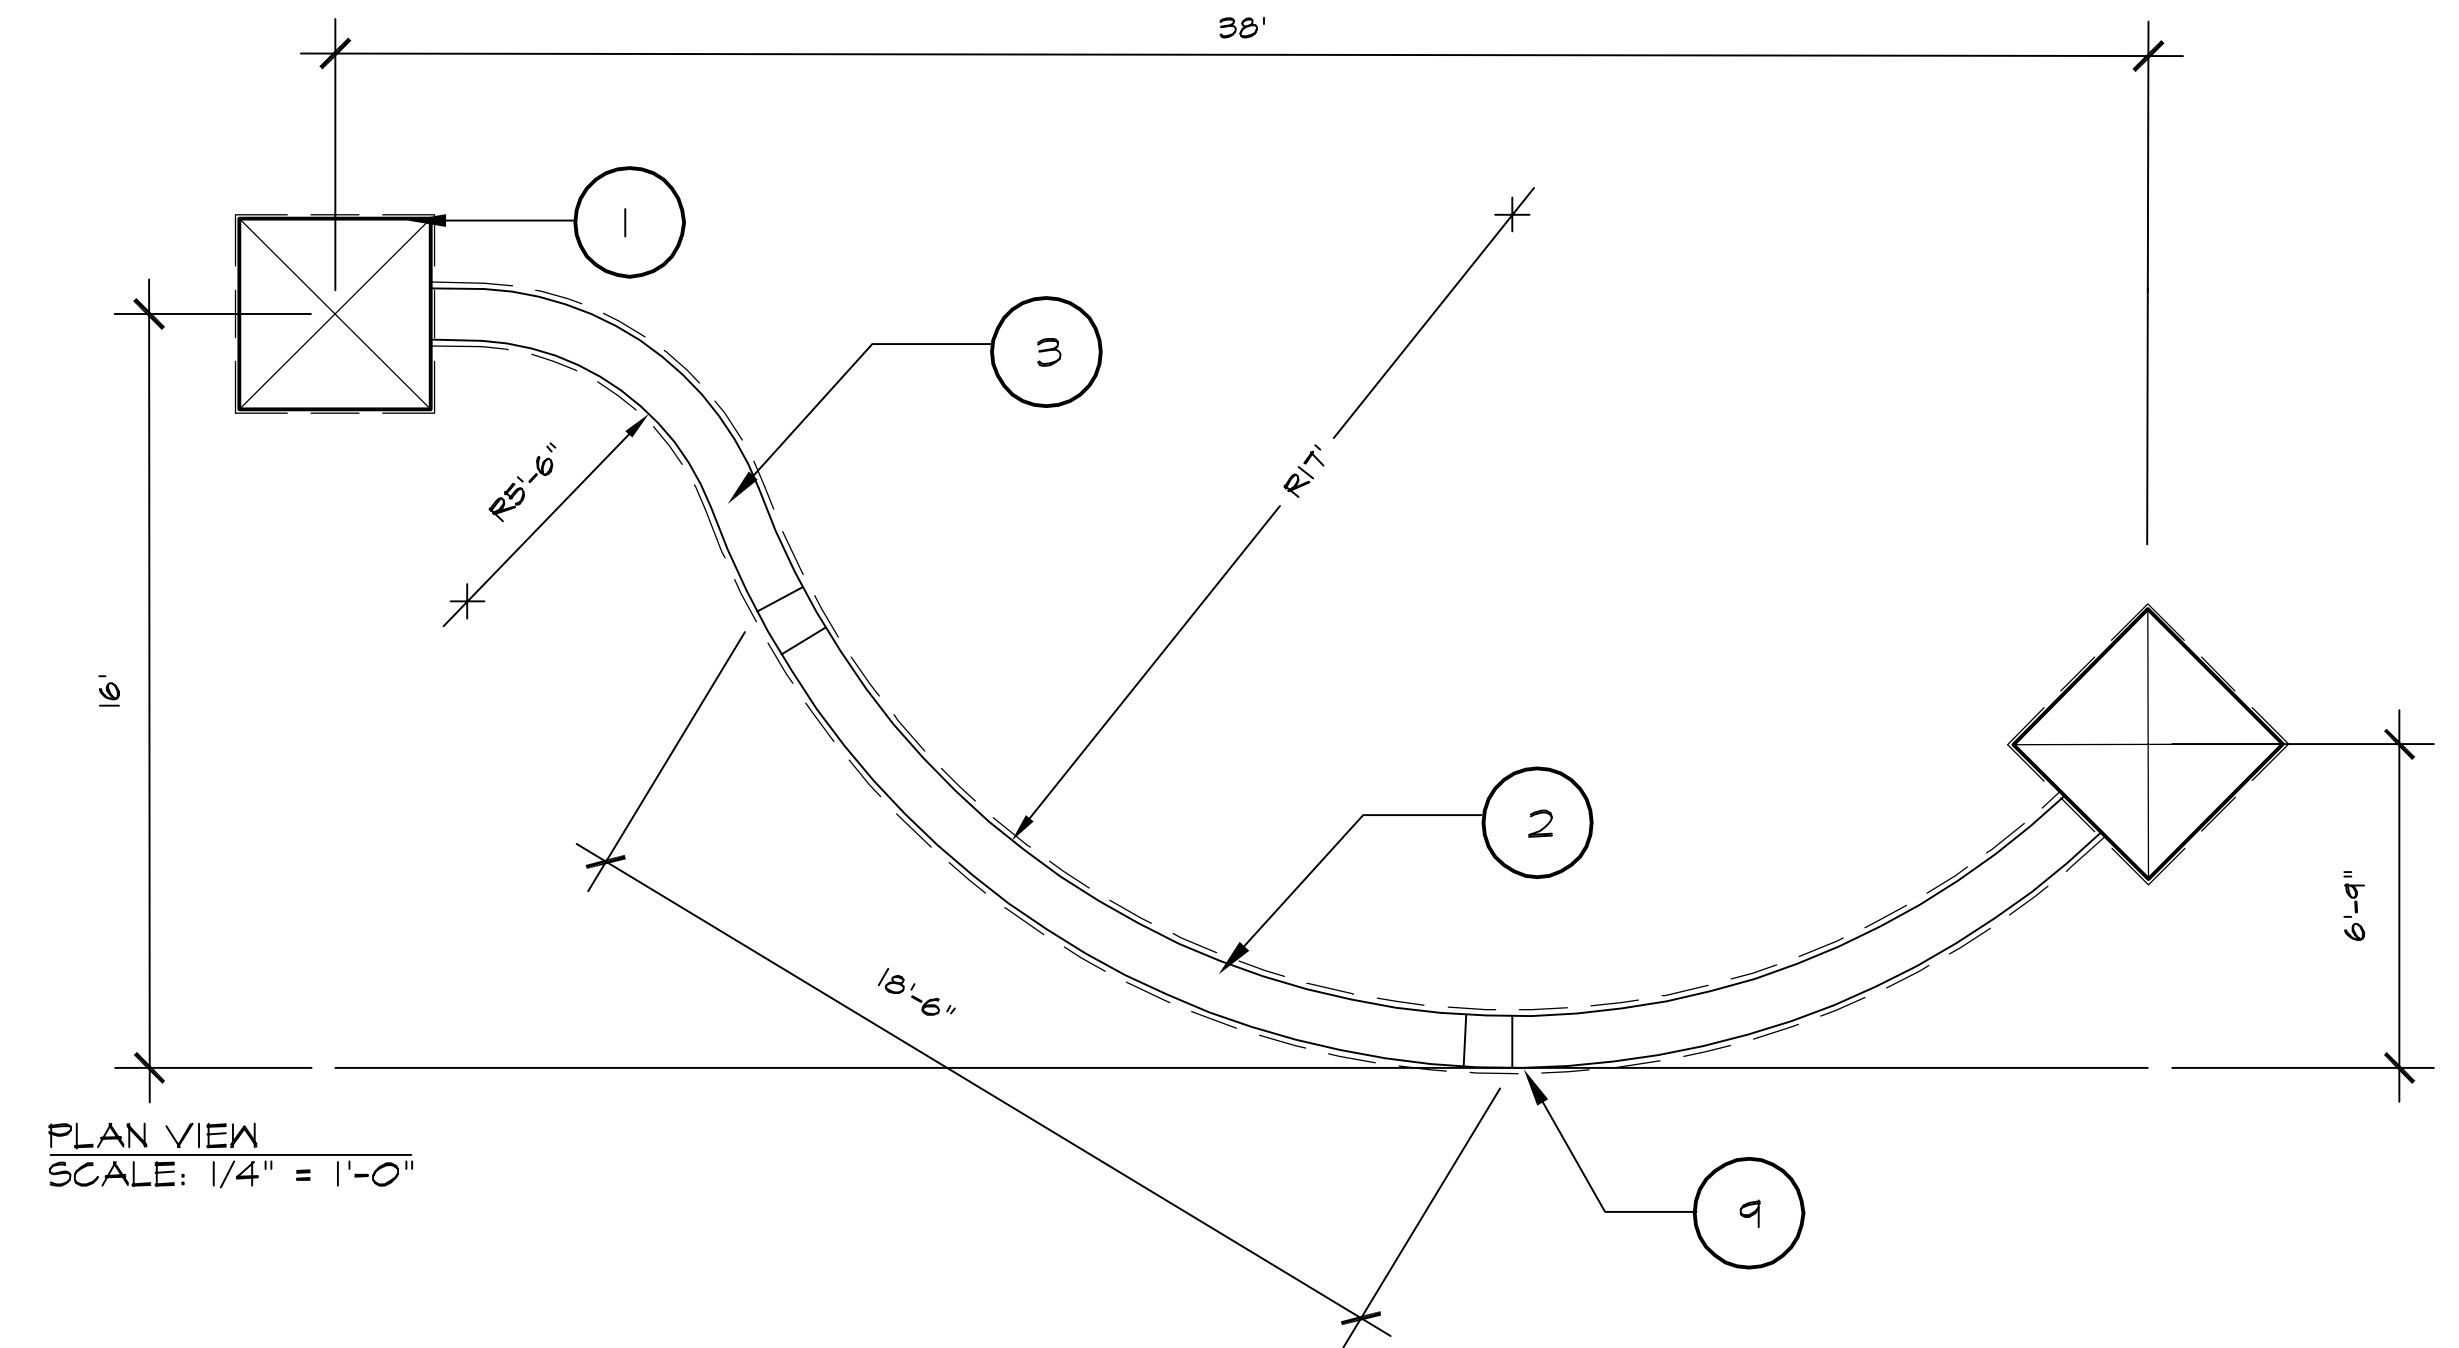

PLAN VIEW
SCALE: 1/4" = 1'-0"

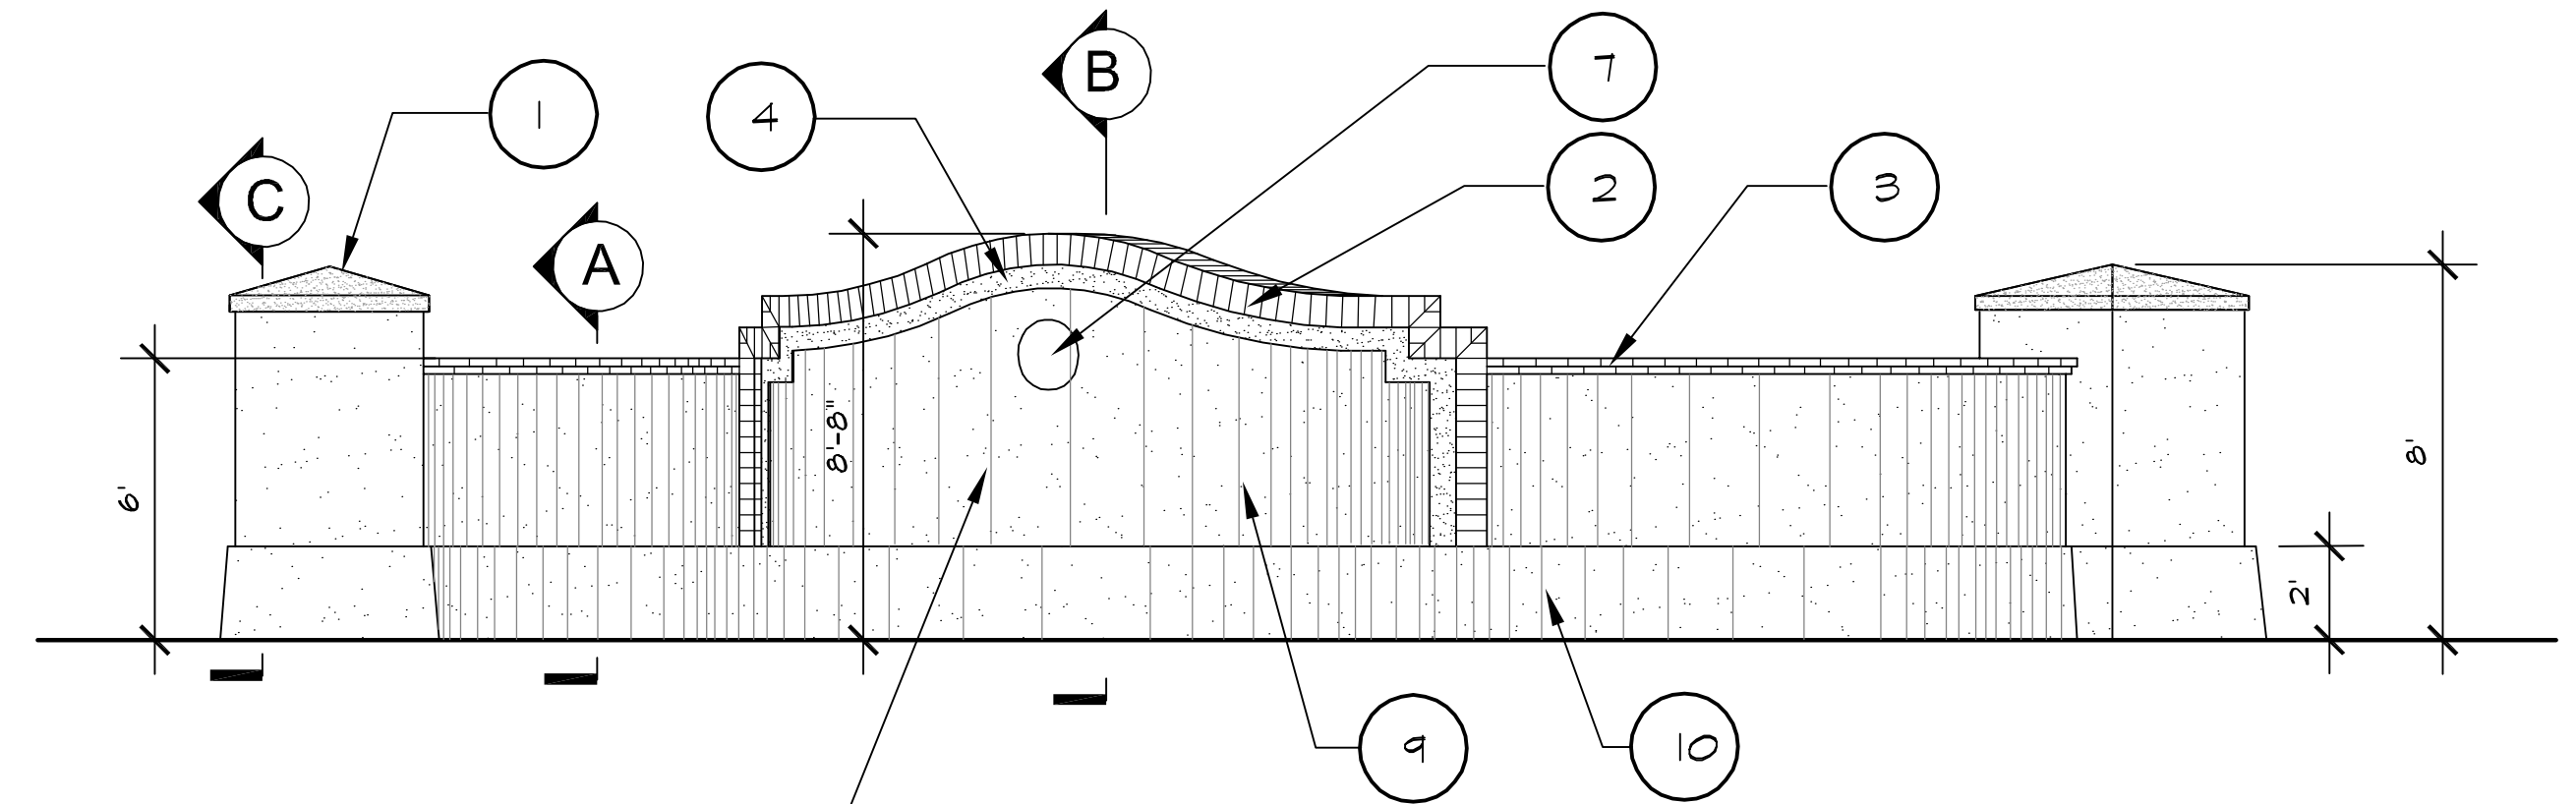

REFER TO BLOW-UP THIS SHEET FOR SIGNAGE LETTERS
ELEVATION VIEW
SCALE: 1/4" = 1'-0"

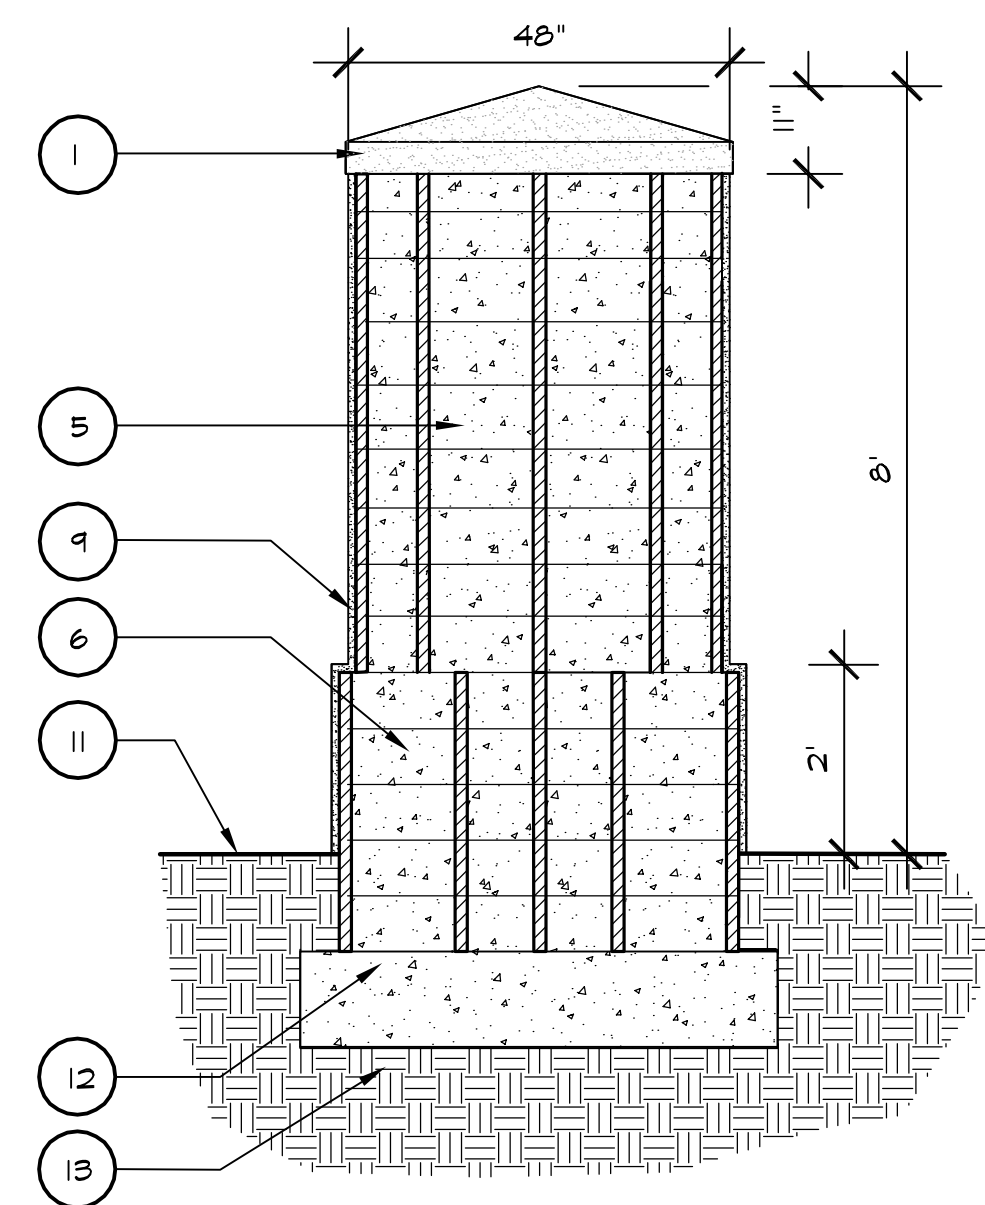


PILASTER SECTION - C
SCALE: 1/2" = 1'-0"

LEGEND - FOR ALL DETAILS THIS SHEET

1. PRECAST CONCRETE CAP - MODEL: Q-E48PC FROM QUICK CRETE PRODUCTS (OR OWNER APPROVED EQUAL)
2. BRICK WALL CAP - SAILOR COURSE; BRICK TYPE: 'NEW CALIFORNIA CLAY' MODULAR BRICK FROM PACIFIC CLAY; COLOR: 'SANTA FE TUMBLER' (OR CITY APPROVED EQUAL)
3. DOUBLE BRICK WALL CAP - BRICK TYPE: 'CALIFORNIA CLAY' MODULAR BRICK FROM PACIFIC CLAY; COLOR: 'SUNSET RED' (OR CITY APPROVED EQUAL)
4. CONCRETE REVEAL W/ STUCCO FINISH
5. 8" CMU WITH STUCCO FINISH - SEE NOTE
6. 12" CMU BASE WITH STUCCO FINISH - SEE NOTE
7. METALLIC LETTERS AND CITY LOGO - PIN MOUNTED; MANUFACTURER SHALL PROVIDE SHOP DRAWINGS FOR INSTALLATION
8. NOT USED
9. SMOOTH WHITE STUCCO FINISH - COLOR TO BE: SANTA BARBARA WHITE TO MATCH ARCHITECTURE.
10. CMU BASE WITH STUCCO FINISH CMU - SEE NOTE
11. FINISH GRADE
12. CONCRETE FOOTING - SEE NOTE
13. COMPACT SUBGRADE

FOR STRUCTURAL CONCRETE FOOTING, MINIMUM COMPRESSIVE STRENGTH SHALL BE 4500 psi, W/C RATIO ≤ 0.45, TYPE I CEMENT

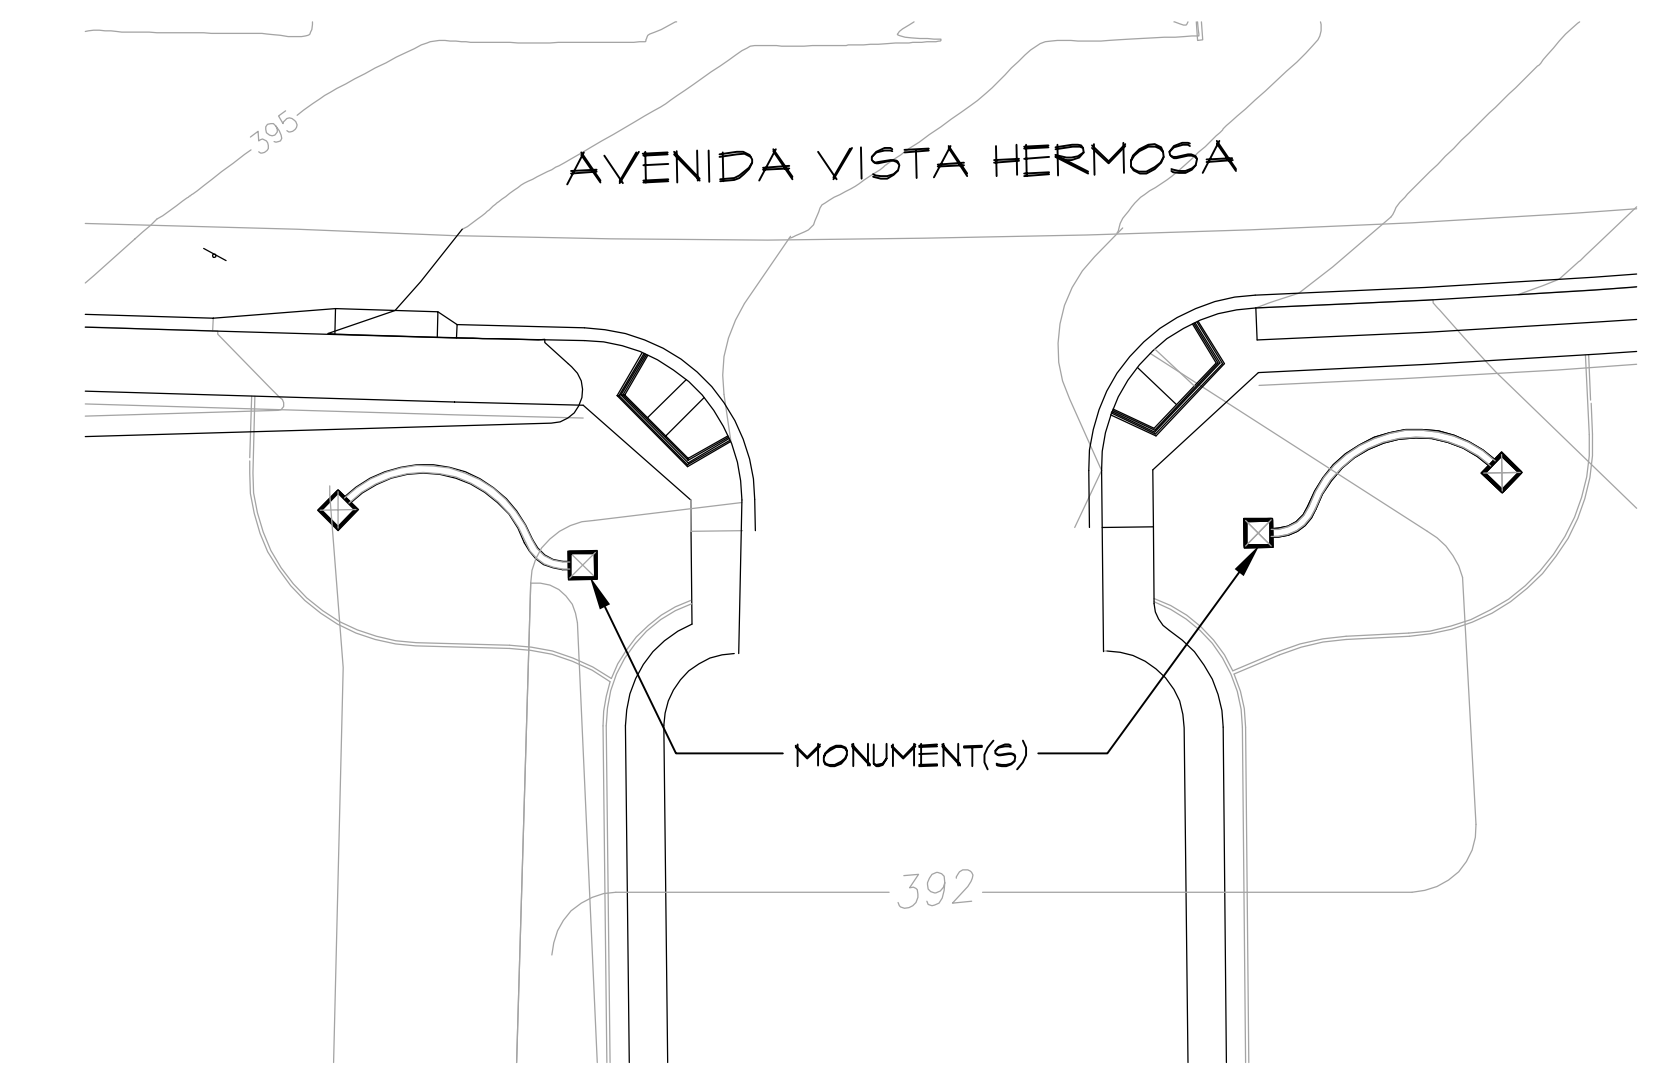

PLAN VIEW
SCALE: N.T.S.

PLAN IS FOR REFERENCE ONLY - REFER TO SHEET LC-6 & LC-5 FOR DIMENSION PLAN


12 ENTRY MONUMENT - PRIMARY



APPROVED BY:
AL KING, DIRECTOR OF BEACHES, PARKS, & RECREATION
DATE:

REVISIONS			
NO.	DESCRIPTION	REVISED	DATE

JOB NO.: 35-130467
SMP NO.: 643-560
SCALE: AS SHOWN
DESIGNED BY: SMP

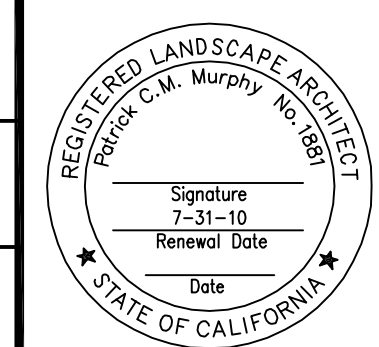

PLANS PREPARED BY:
SMP
SUMMERS/MURPHY & PARTNERS, INC.
LANDSCAPE ARCHITECTS
3497 COAST HIGHWAY, SUITE 200
DANA POINT, CALIFORNIA 92629
(949) 443-9446 FAX (949) 442-1631
PREPARED UNDER THE SUPERVISION OF:
PATRICK MURPHY
DATE: R.L.A. # 1881

CITY OF SAN CLEMENTE
DEPARTMENT OF BEACHES, PARKS, & RECREATION
LA PATA PARK
CONSTRUCTION DETAILS

DRAWING NO.: CD-9
SHEET NO.: 59
OF 178

BID SET