

LATERAL LINE PIPE SIZING CHART

ALL LATERAL LINES FOR TREE BUBBLERS ON SITE AND ON STREETS SHALL HAVE A MINIMUM SIZE OF 1 INCH.

ALL LATERAL LINES FOR SPRAY HEADS AND BUBBLERS IN PLANTED AREAS SHALL HAVE A MINIMUM SIZE OF 3/4 INCH.



FLOW RANGE	MINIMUM SIZE OF LATERAL LINE
0 THROUGH 5 GPM	MINIMUM SIZE SHALL BE 3/4 INCH
6 THROUGH 11 GPM	MINIMUM SIZE SHALL BE 1 INCH
12 THROUGH 21 GPM	MINIMUM SIZE SHALL BE 1 1/4 INCH
22 THROUGH 30 GPM	MINIMUM SIZE SHALL BE 1 1/2 INCH
31 THROUGH 50 GPM	MINIMUM SIZE SHALL BE 2 INCH

ALL LATERAL LINES SHALL BE SCHEDULE 40 PVC. ALL LATERAL LINES INSTALLED UNDER PAVING SHALL BE PRESSURE TESTED PRIOR TO BURIAL.

NOTE:  
MAINLINE SHOWN WITHIN PAVING FOR CLARITY ONLY, ACTUAL MAINLINE LOCATION TO BE A MINIMUM OF 18" OFF ADJACENT HARDSCAPE AND OTHER OBSTACLES TYP.

NOTE:  
CONTRACTOR SHALL ADJUST ALL HEADS AS REQUIRED TO ACCOMMODATE ANY VERTICAL OBSTRUCTIONS THAT MAY OCCUR, INCLUDING BUT NOT LIMITED TO LIGHT POLES, FIRE HYDRANTS, ETC. VERIFY ALL HEAD LAYOUT WITH OWNER'S AUTHORIZED REPRESENTATIVE PRIOR TO COMMENCING WORK.

NOTE:  
BUBBLERS AND LATERAL LINES ARE SHOWN WITHIN PAVING FOR CLARITY ONLY, ACTUAL LOCATION TO BE WITHIN PLANTER. BUBBLERS SHALL BE ALIGNED WITH TREES AND AS DIRECTED BY OWNER'S AUTHORIZED REPRESENTATIVE. CONFIRM ALL LAYOUT IN FIELD WITH OWNER'S AUTHORIZED REPRESENTATIVE PRIOR TO COMMENCING WORK.

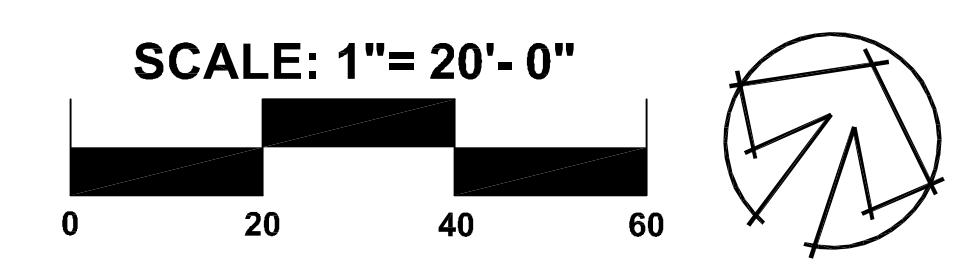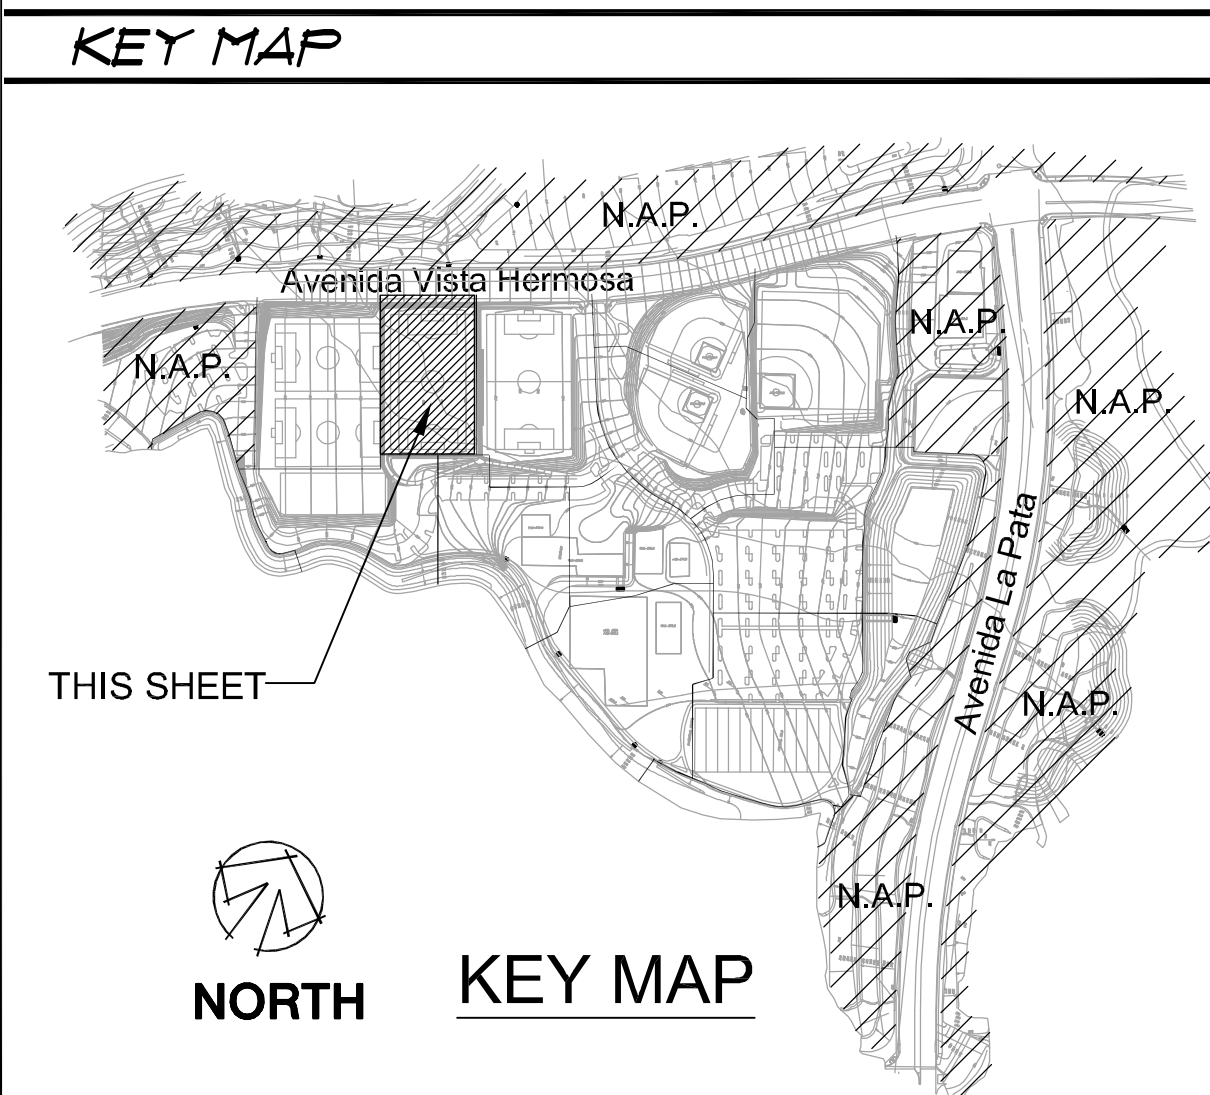

sweeney + associates  
IRRIGATION DESIGN AND CONSULTING  
California  
38730 Sky Canyon Drive, Suite C  
Murietta, CA 92563  
951.461.8830 p. 951.461.8850 f  
email@sweeneyassoc.com  
www.sweeneyassoc.com  
Murietta, California • Austin, Texas • Ft. Lauderdale, Florida

Underground Service Alert  
DIG ALERT  
Call: TOLL FREE  
1-800  
227-2600  
TWO WORKING DAYS BEFORE YOU DIG

APPROVED BY:

AL KING, DIRECTOR OF BEACHES, PARKS, & RECREATION

DATE:

REVISIONS				
NO.	DESCRIPTION	REVISED	APPROVED	DATE

JOB NO.: 100467  
SMP NO.: 649-560  
SCALE: AS SHOWN  
DESIGNED BY: SMP

REGULATED LANDSCAPE ARCHITECT  
PATRICK C. MURPHY  
STATE OF CALIFORNIA

PLANS PREPARED BY:  
**SMP**  
PREPARED UNDER THE SUPERVISION OF:  
PATRICK MURPHY

SUMMERSMURPHY & PARTNERS, INC.  
LANDSCAPE ARCHITECTS  
3470 COAST HIGHWAY, SUITE 300  
DANA POINT, CALIFORNIA 92629  
(949) 443-1446 FAX (949) 443-1631

DATE: R.L.A. # 1881

CITY OF SAN CLEMENTE  
DEPARTMENT OF BEACHES, PARKS, & RECREATION

LA PATA PARK  
IRRIGATION PLAN  
(SOCCER FIELDS)

DRAWING NO.: IR-7  
SHEET NO.: 71  
OF 178

BID SET