

LATERAL LINE PIPE SIZING CHART

ALL LATERAL LINES FOR TREE BUBBLERS ON SITE AND ON STREETS SHALL HAVE A MINIMUM SIZE OF 1 INCH.

ALL LATERAL LINES FOR SPRAY HEADS AND BUBBLERS IN PLANTED AREAS SHALL HAVE A MINIMUM SIZE OF 3/4 INCH.

FLOW RANGE	MINIMUM SIZE OF LATERAL LINE
0 THROUGH 5 GPM	MINIMUM SIZE SHALL BE 3/4 INCH
6 THROUGH 11 GPM	MINIMUM SIZE SHALL BE 1 INCH
12 THROUGH 21 GPM	MINIMUM SIZE SHALL BE 1 1/4 INCH
22 THROUGH 30 GPM	MINIMUM SIZE SHALL BE 1 1/2 INCH
31 THROUGH 50 GPM	MINIMUM SIZE SHALL BE 2 INCH

ALL LATERAL LINES SHALL BE SCHEDULE 40 PVC. ALL LATERAL LINES INSTALLED UNDER PAVING SHALL BE PRESSURE TESTED PRIOR TO BURIAL.

FOR IMPROVEMENTS INSIDE BOUNDARY LINE REFER TO SEPARATE PLANS.

CONTROLLER J LOCATION: REFER TO NOTE 'A' AT RIGHT.

BOUNDARY / FENCE LINE (TYP)

BOUNDARY / FENCE LINE (TYP)

CONTROLLER 'J' SHALL BE A RAIN BIRD ASSEMBLY MOD. # MBX1-WM-1-P1/NA/K/EL14S/1.5FM, 14 STATION CONTROLLER.



CONTROLLERS, CCU, ELECTRICAL POC INSTALLED WITHIN PARK BATHROOM.

FINAL LOCATION OF CONTROLLER, CCU AND ELECTRICAL POC SHALL BE CONFIRMED WITH OWNER'S AUTHORIZED REPRESENTATIVE PRIOR TO COMMENCING WORK.

NOTE:
MAINLINE SHOWN WITHIN PAVING FOR CLARITY ONLY. ACTUAL MAINLINE LOCATION TO BE A MINIMUM OF 18" OFF ADJACENT HARDSCAPE AND OTHER OBSTACLES TYP.

NOTE:
CONTRACTOR SHALL ADJUST ALL HEADS AS REQUIRED TO ACCOMMODATE ANY VERTICAL OBSTRUCTIONS THAT MAY OCCUR, INCLUDING BUT NOT LIMITED TO LIGHT POLES, FIRE HYDRANTS, ETC. VERIFY ALL HEAD LAYOUT WITH OWNER'S AUTHORIZED REPRESENTATIVE PRIOR TO COMMENCING WORK.

NOTE:
BUBBLERS AND LATERAL LINES ARE SHOWN WITHIN PAVING FOR CLARITY ONLY. ACTUAL LOCATION TO BE WITHIN PLANTER. BUBBLERS SHALL BE ALIGNED WITH TREES AND AS DIRECTED BY OWNER'S AUTHORIZED REPRESENTATIVE. CONFIRM ALL LAYOUT IN FIELD WITH OWNER'S AUTHORIZED REPRESENTATIVE PRIOR TO COMMENCING WORK.

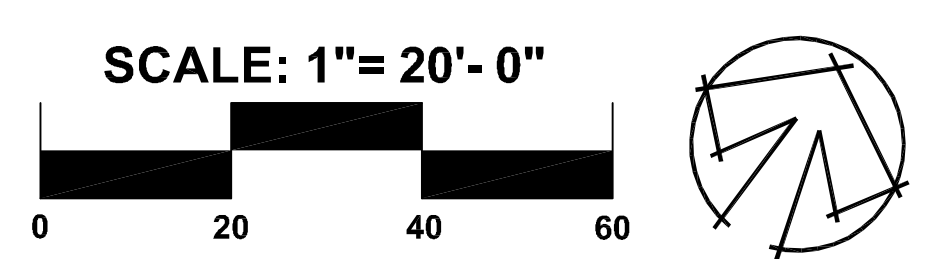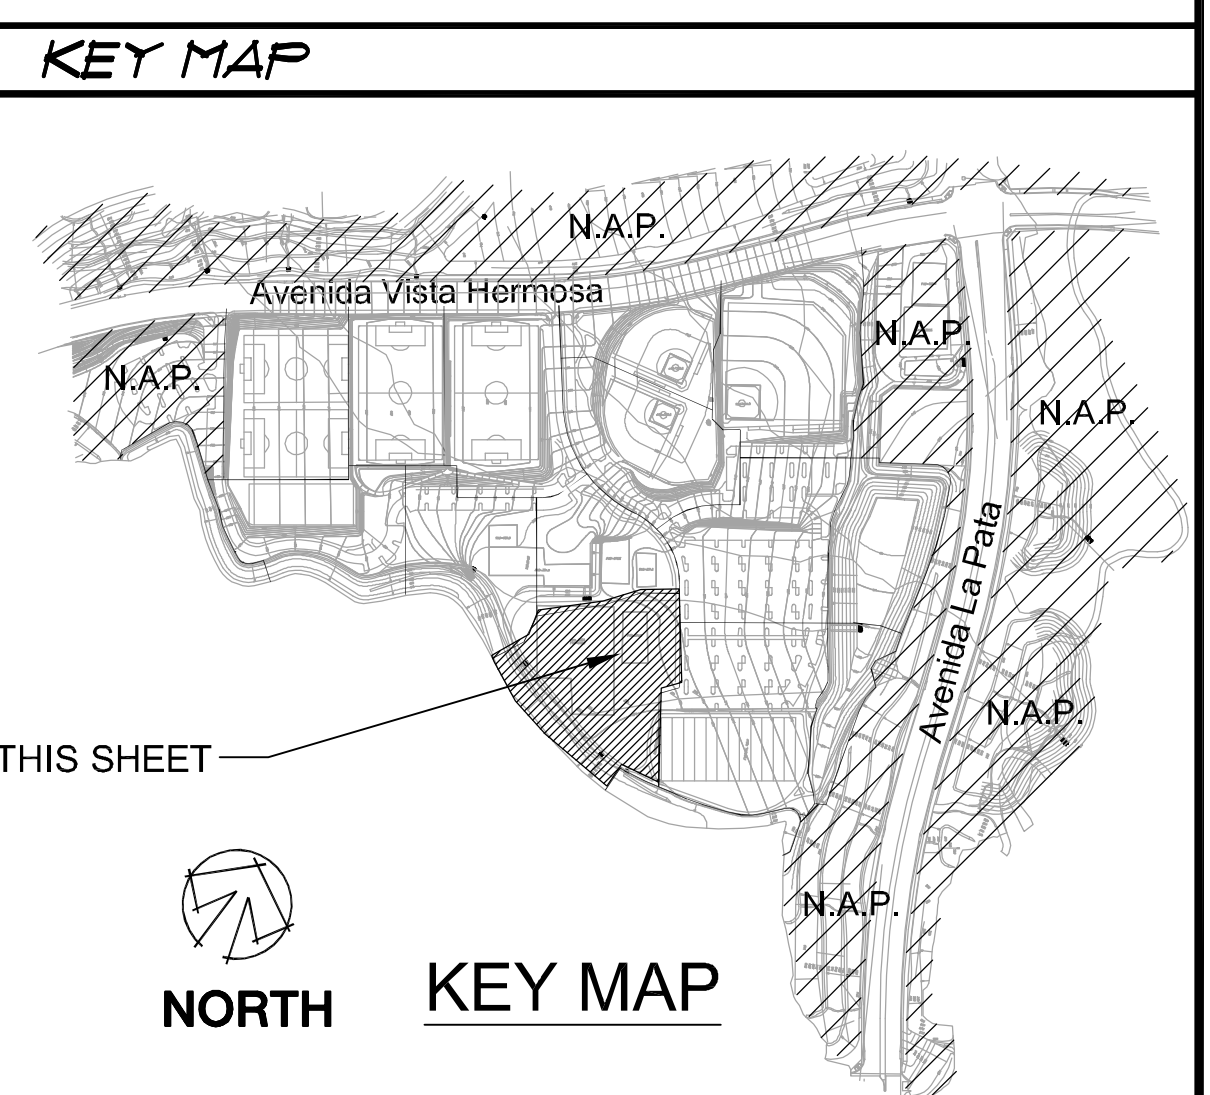

sweeney + associates
IRREGULAR DESIGN AND CONSTRUCTION
California
38750 Sky Canyon Drive, Suite C
Murrieta, CA 92563
951.461.6830 p | 951.461.6850 f
email@sweeneyassoc.com
www.sweeneyassoc.com
Murrieta, California · Austin, Texas · Ft. Lauderdale, Florida

Underground Service Alert
DIG ALERT
Call: TOLL FREE 1-800-227-2600
TWO WORKING DAYS BEFORE YOU DIG

APPROVED BY:

AL KING, DIRECTOR OF BEACHES, PARKS, & RECREATION DATE

REVISIONS				
NO.	DESCRIPTION	REVISED	APPROVED	DATE

JOB NO.: 55-100467
SMP NO.: 549-560
SCALE: AS SHOWN
DESIGNED BY: SMP

PLANS PREPARED BY:
SMP
SUNAMERS/MURPHY & PARTNERS, INC.
LANDSCAPE ARCHITECTS
3497 COAST HIGHWAY, SUITE 200
DIANA POINT, CALIFORNIA 92629
(949) 443-1446 FAX (949) 443-1631

PREPARED UNDER THE SUPERVISION OF: DATE: R.L.A. # 1881
PATRICK MURPHY

CITY OF SAN CLEMENTE
DEPARTMENT OF BEACHES, PARKS, & RECREATION

LA PATA PARK
IRRIGATION PLAN (AQUATIC PARK)

DRAWING NO.: IR-12 - BID ALT
SHEET NO.: 78 OF 178

BID SET