




**E BACKFLOW DEVICE-LARGE**

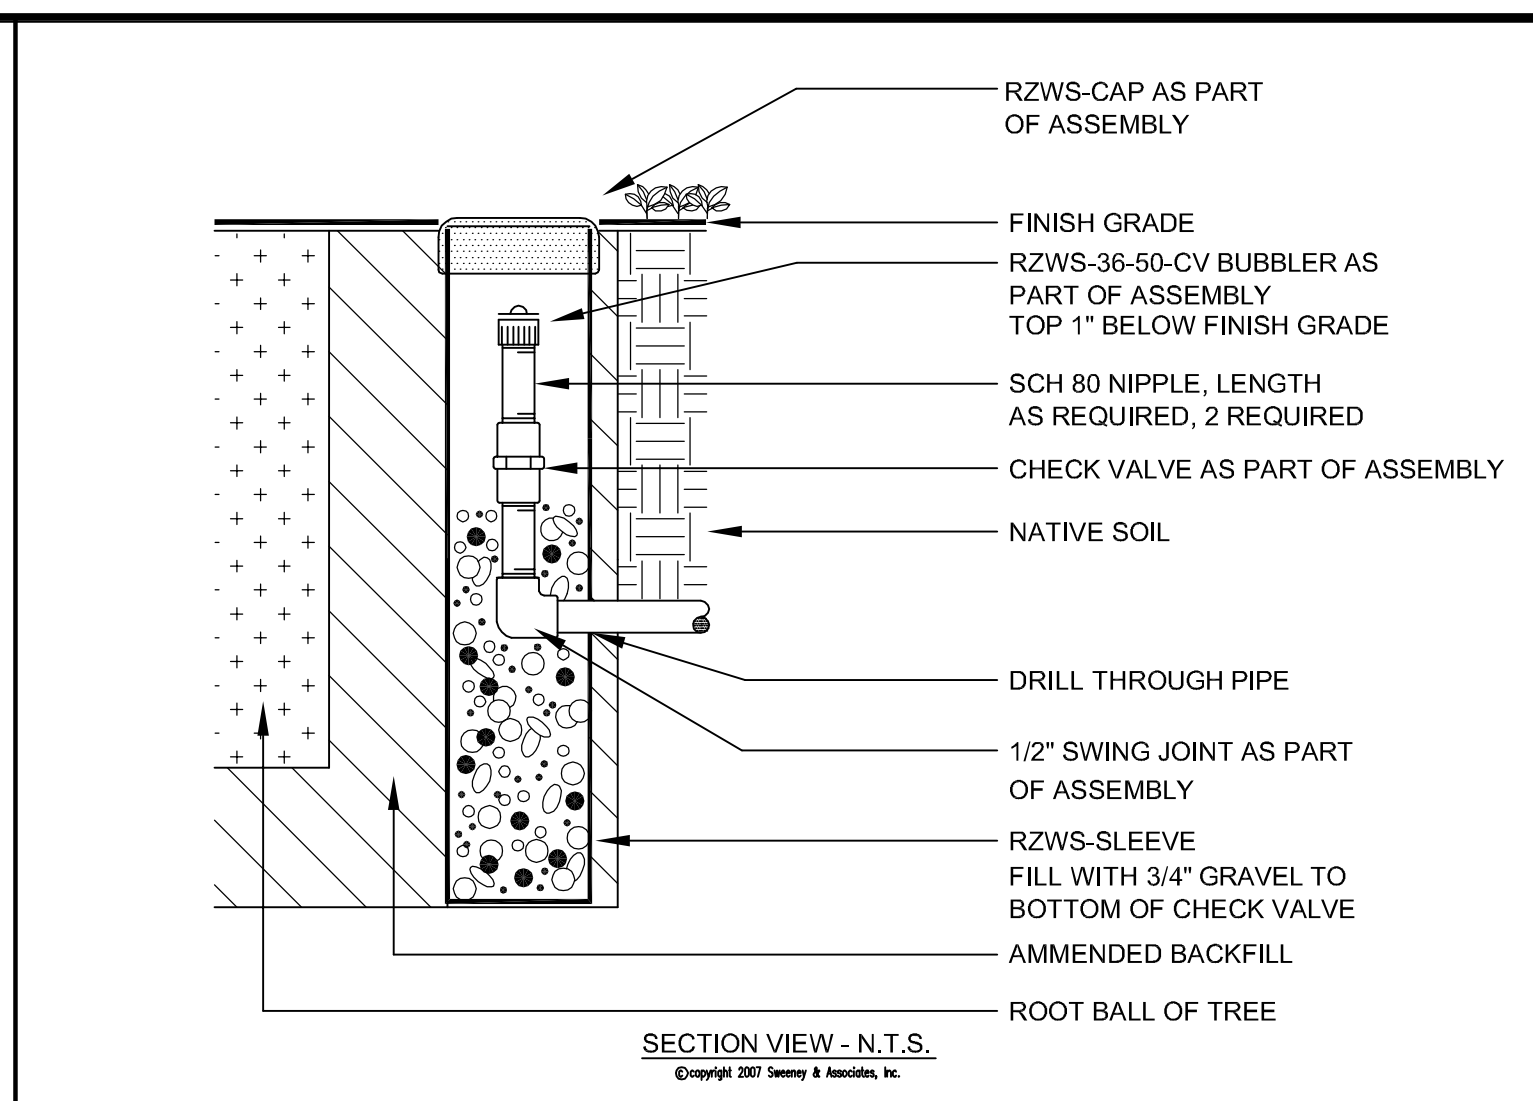


**D TREE BUBBLER**

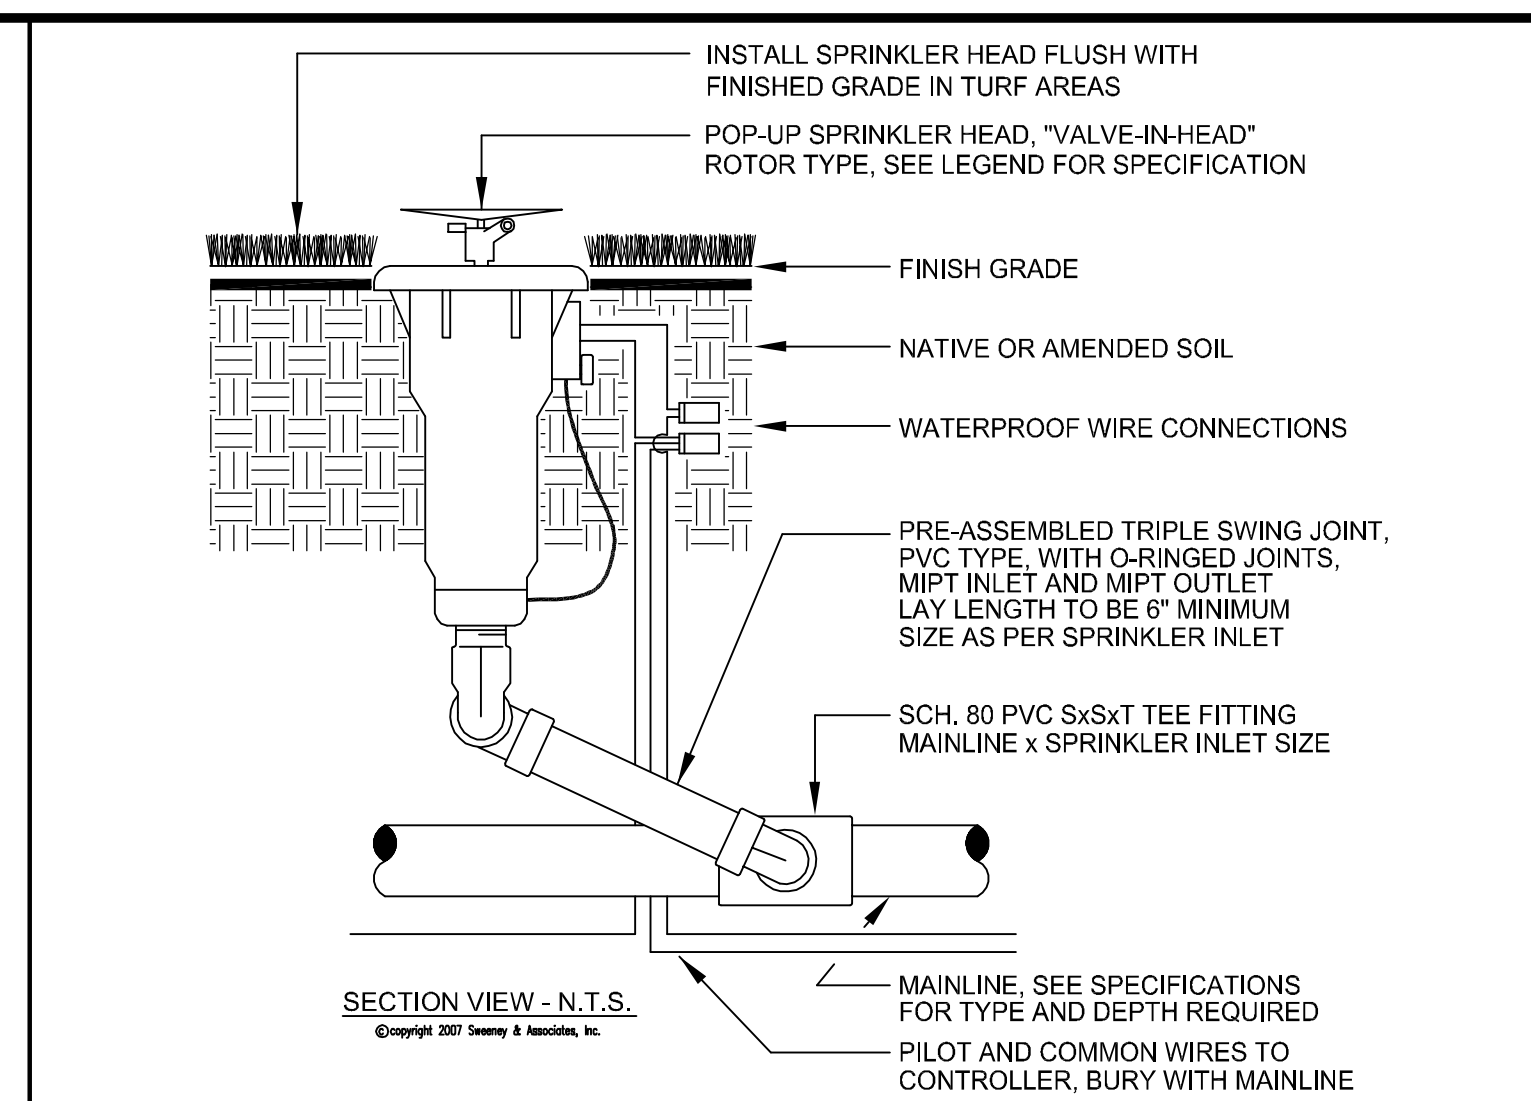


**C VALVE IN HEAD**

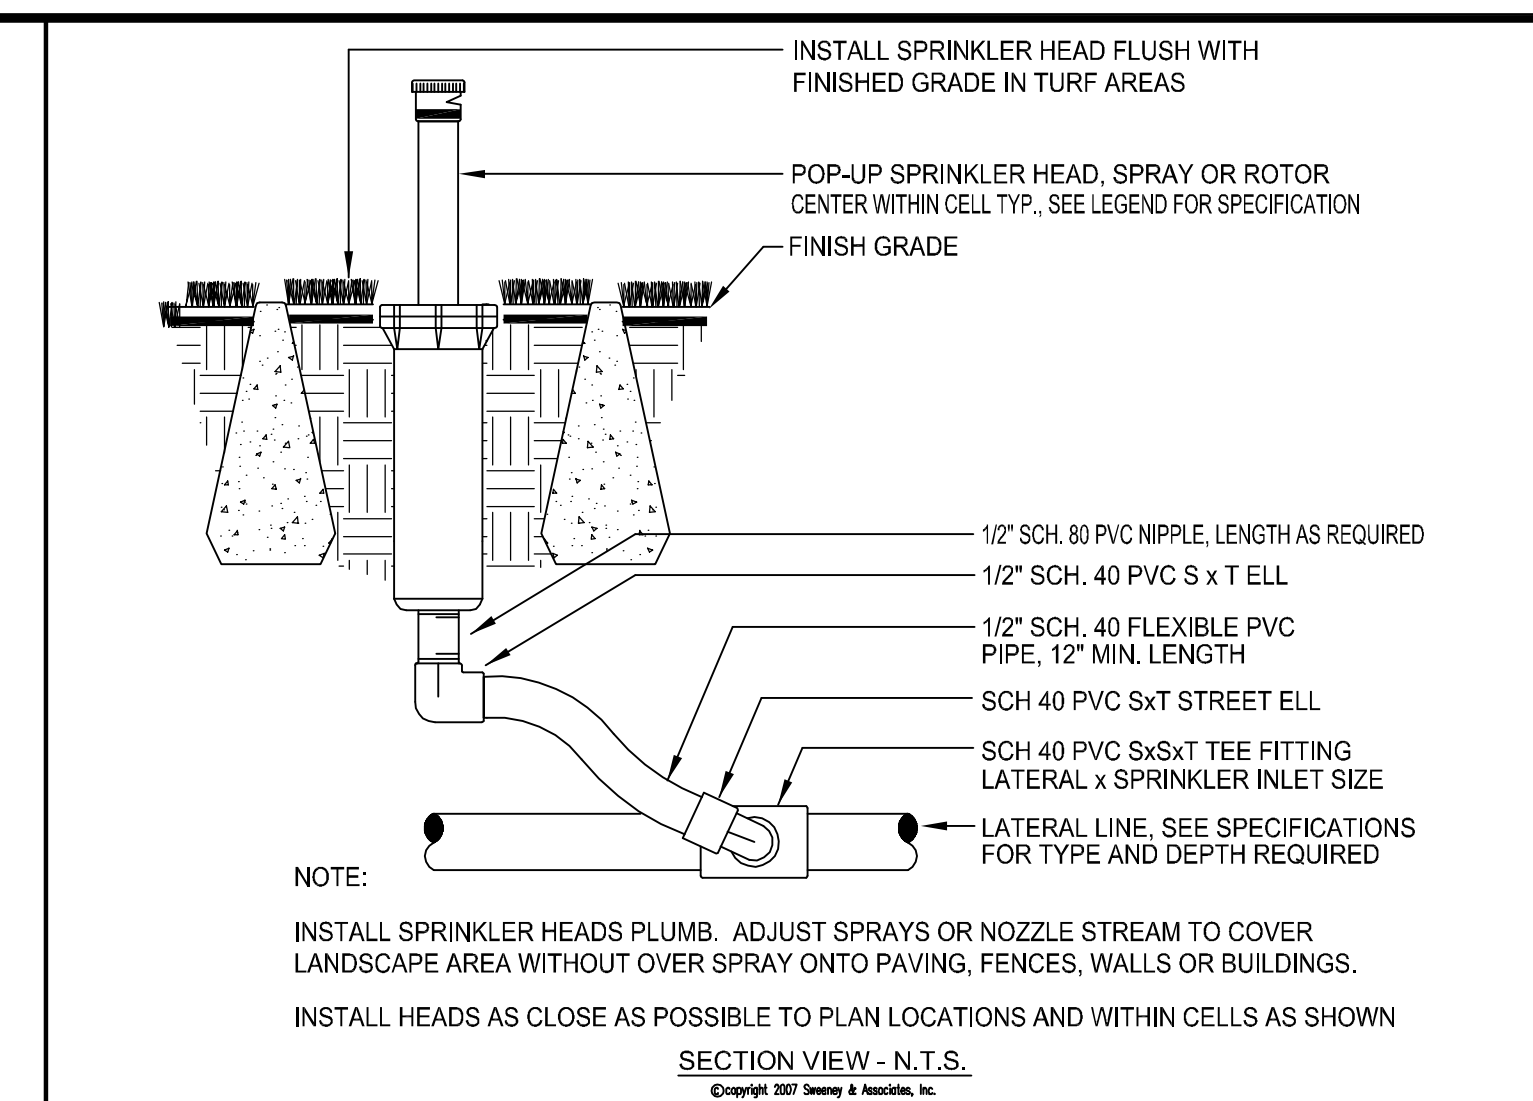


**B HEAD IN TURFBLOCK**

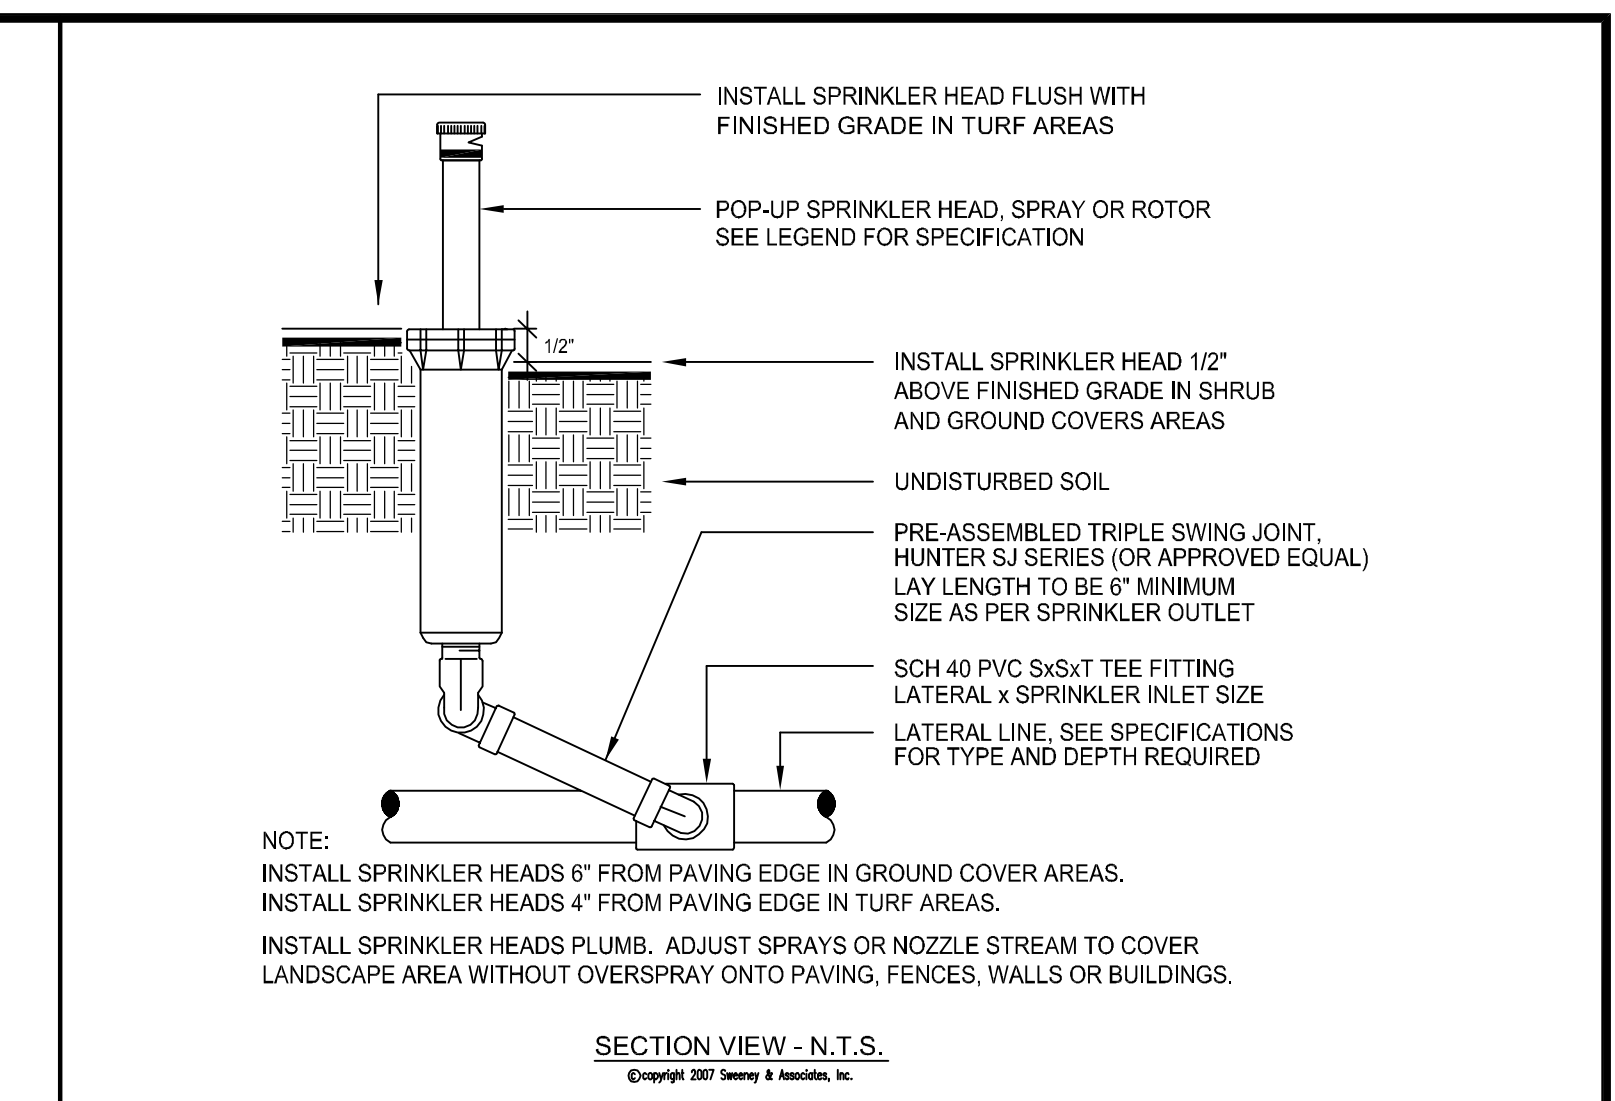


**A POP-UP SPRINKLER**

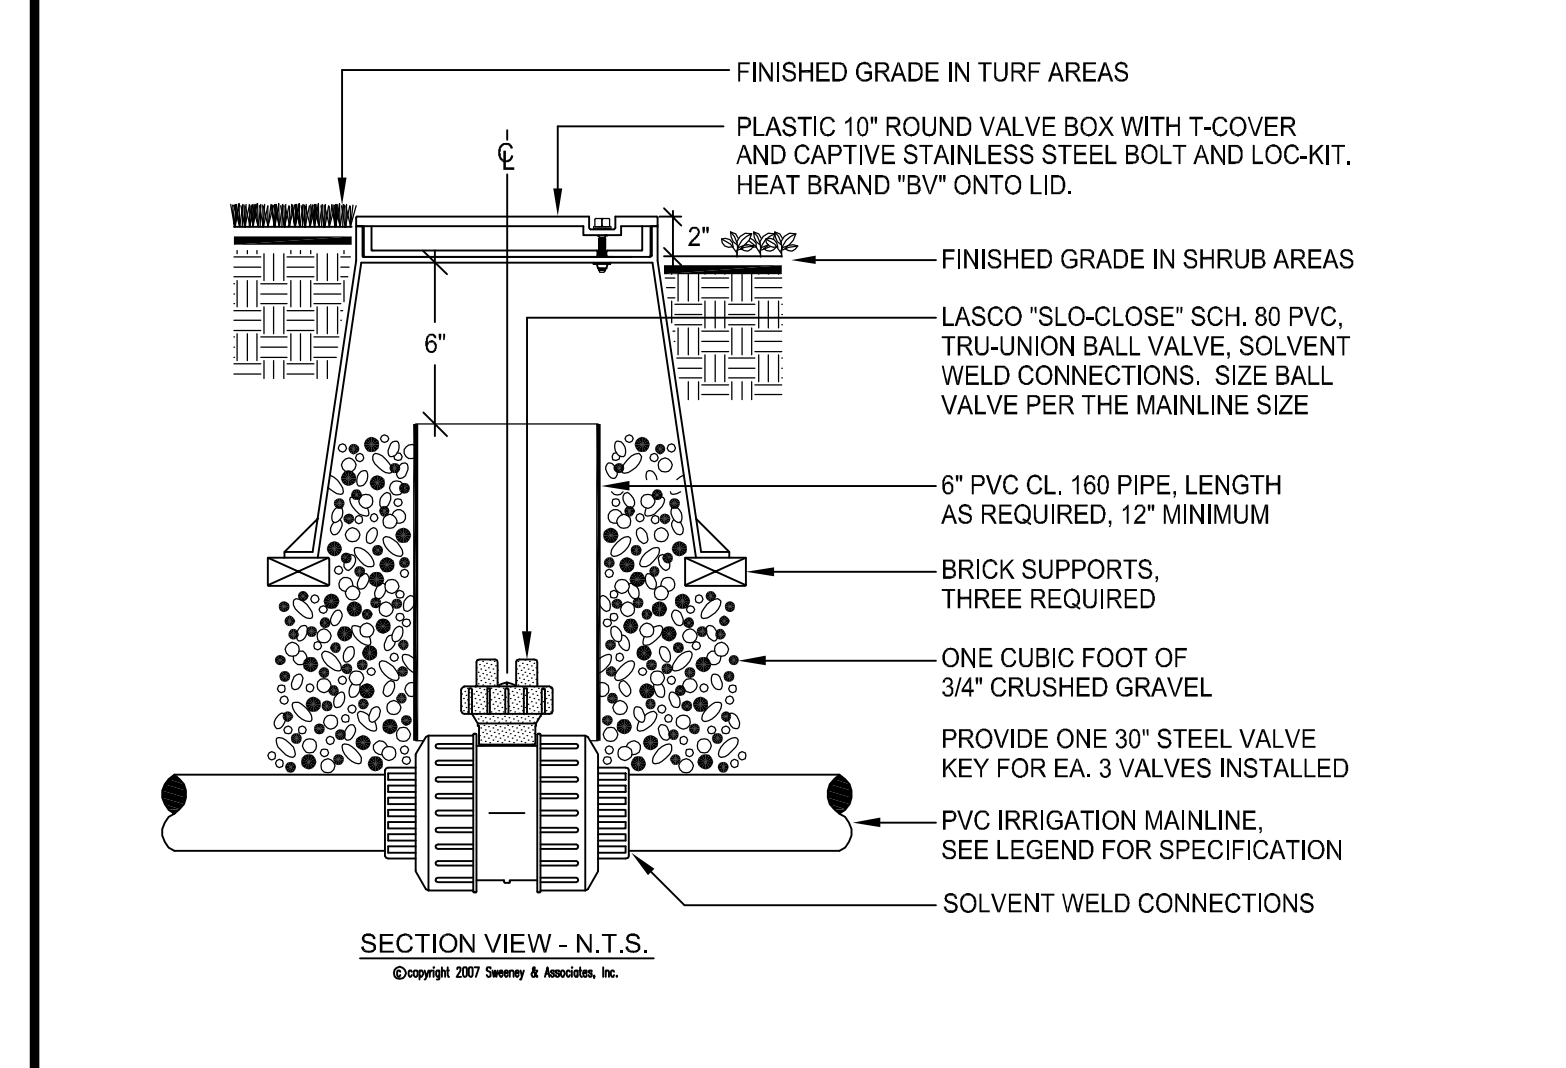


**J BALL VALVE**

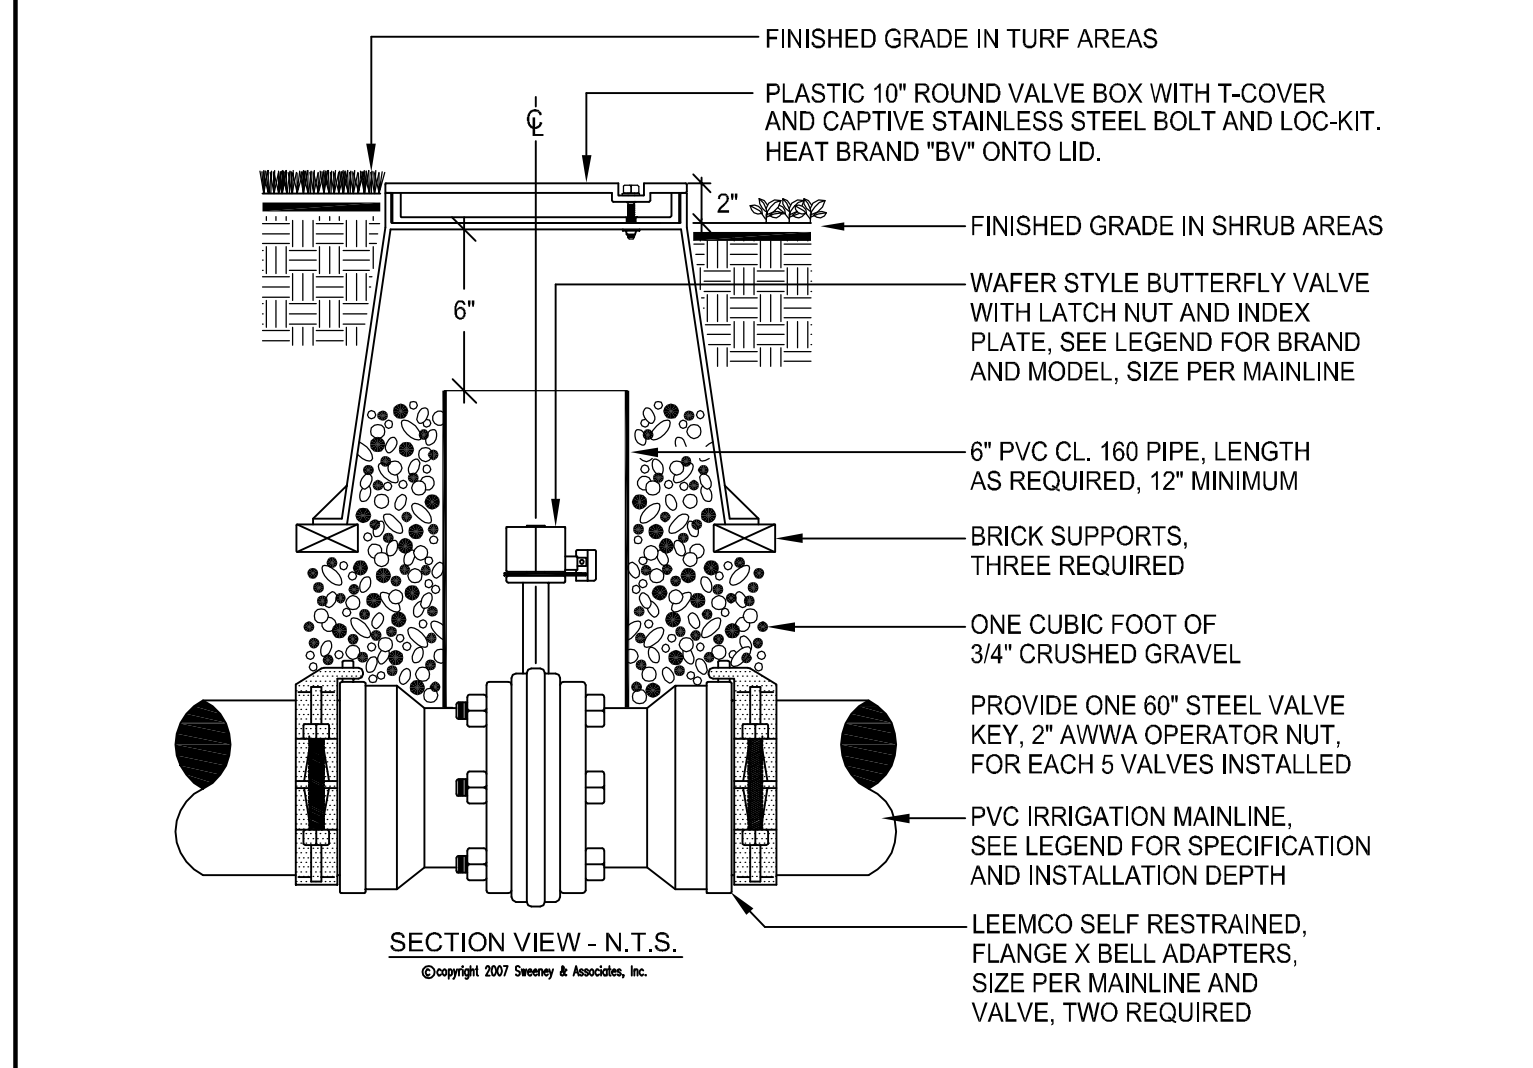


**I BUTTERFLY VALVE**

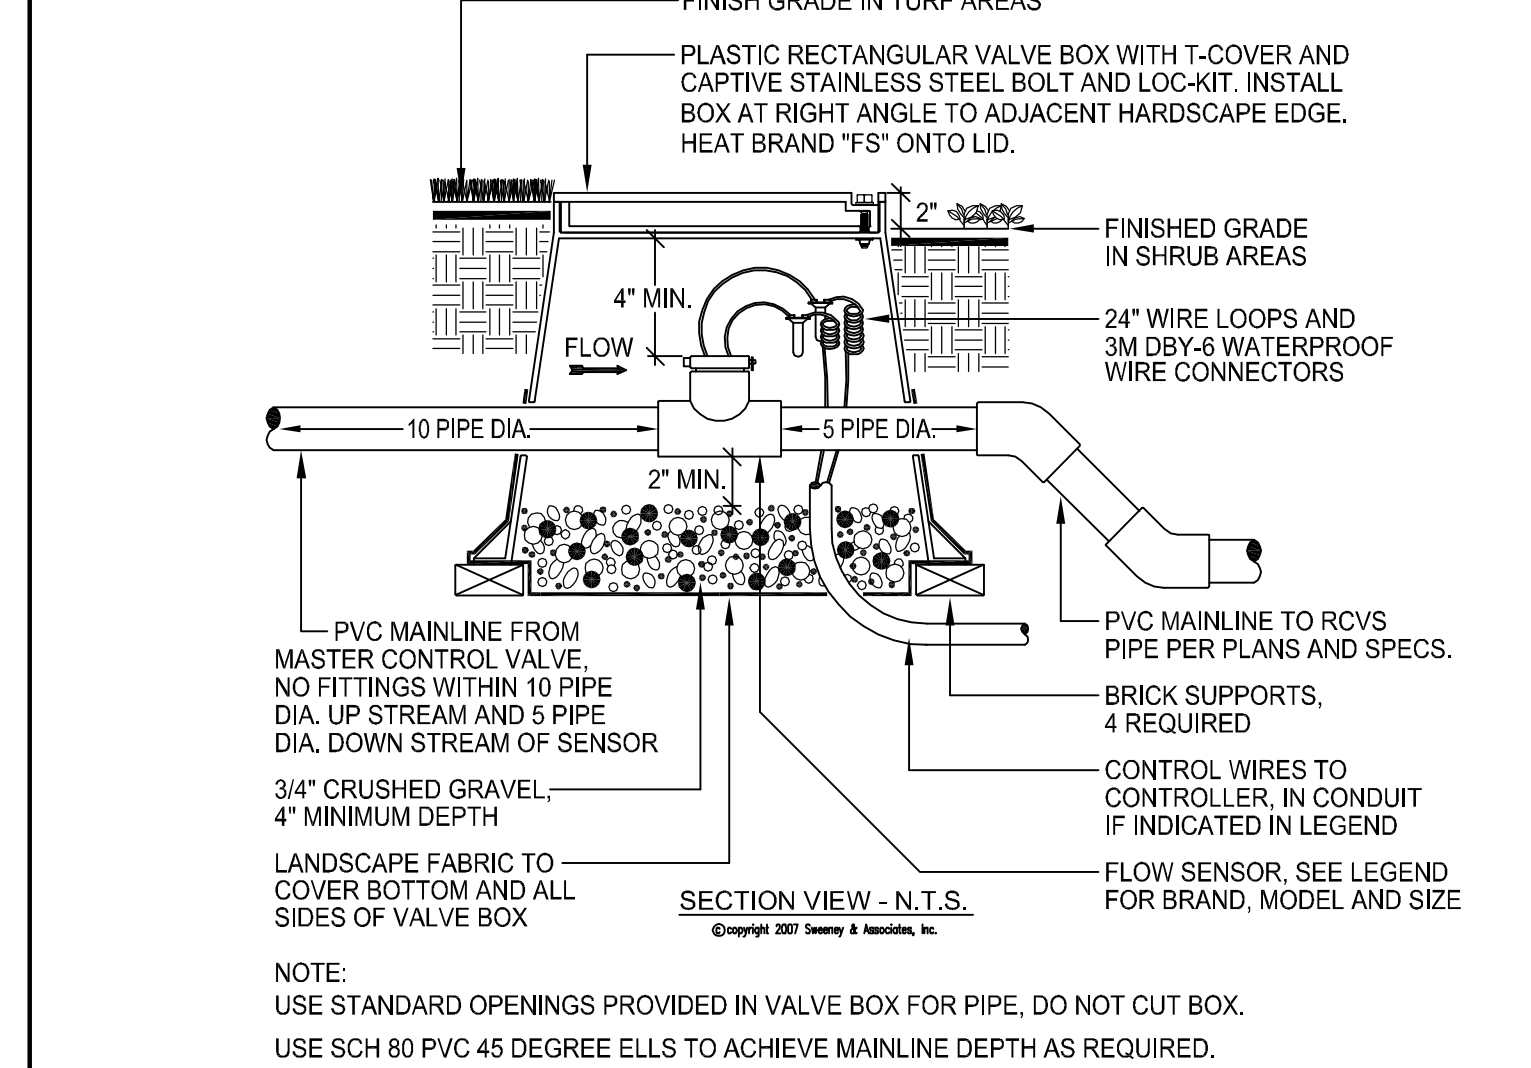


**H FLOW SENSOR**

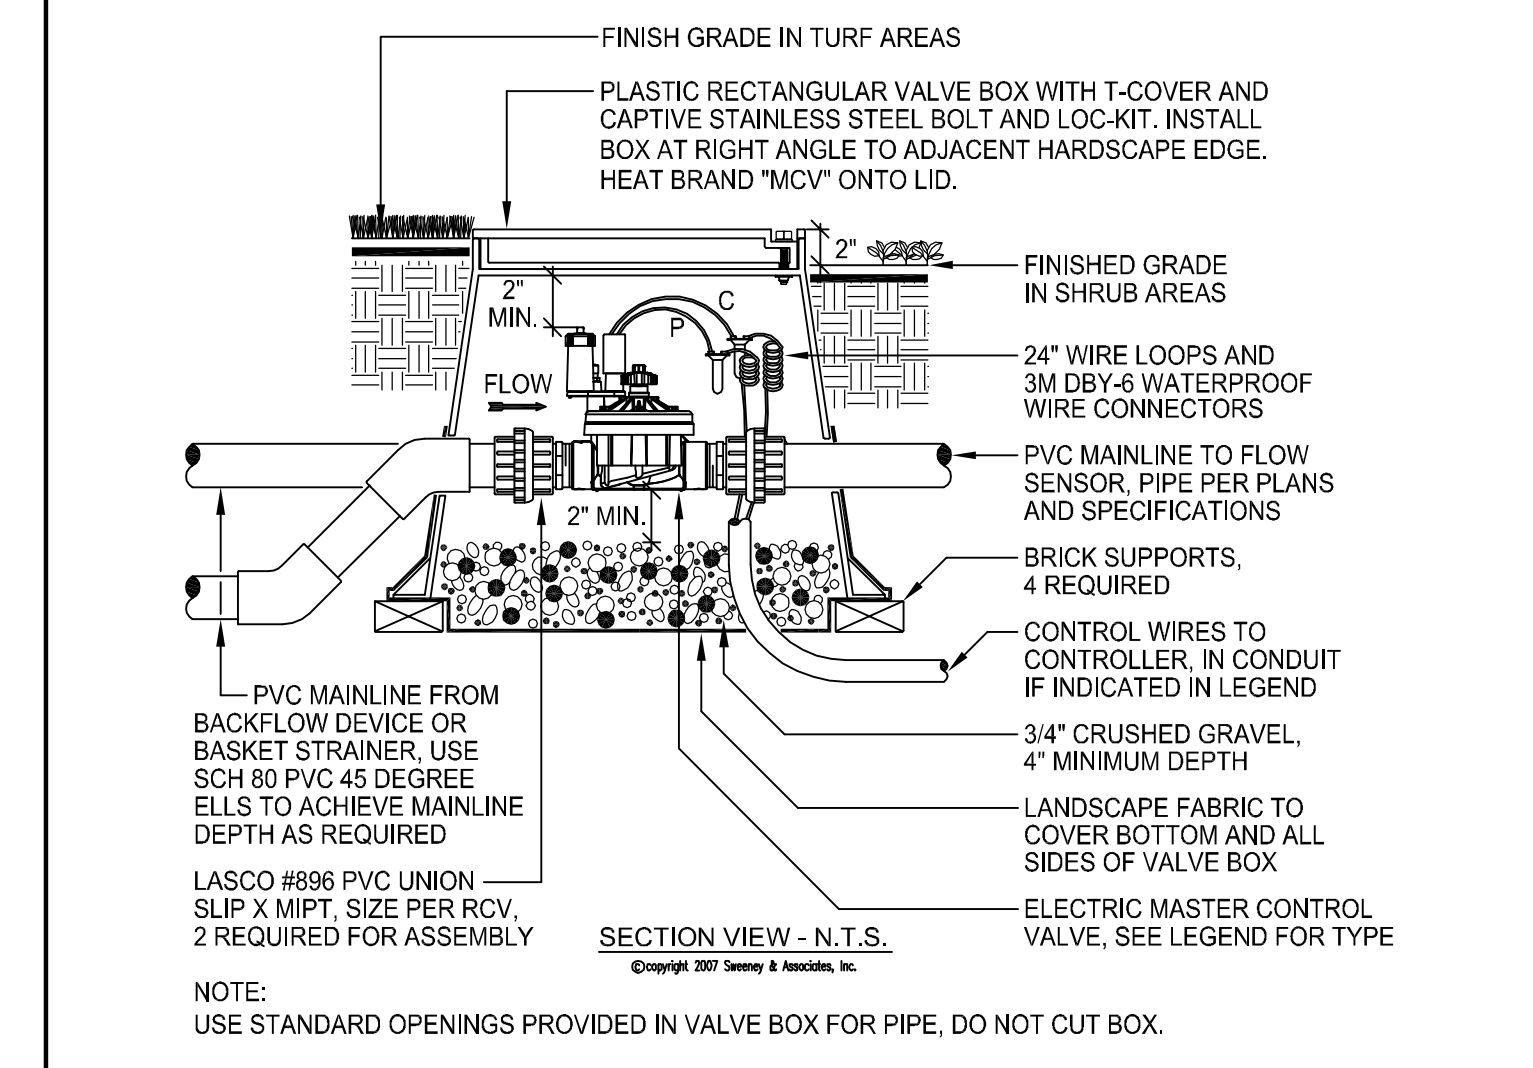


**G MASTER CONTROL VALVE**

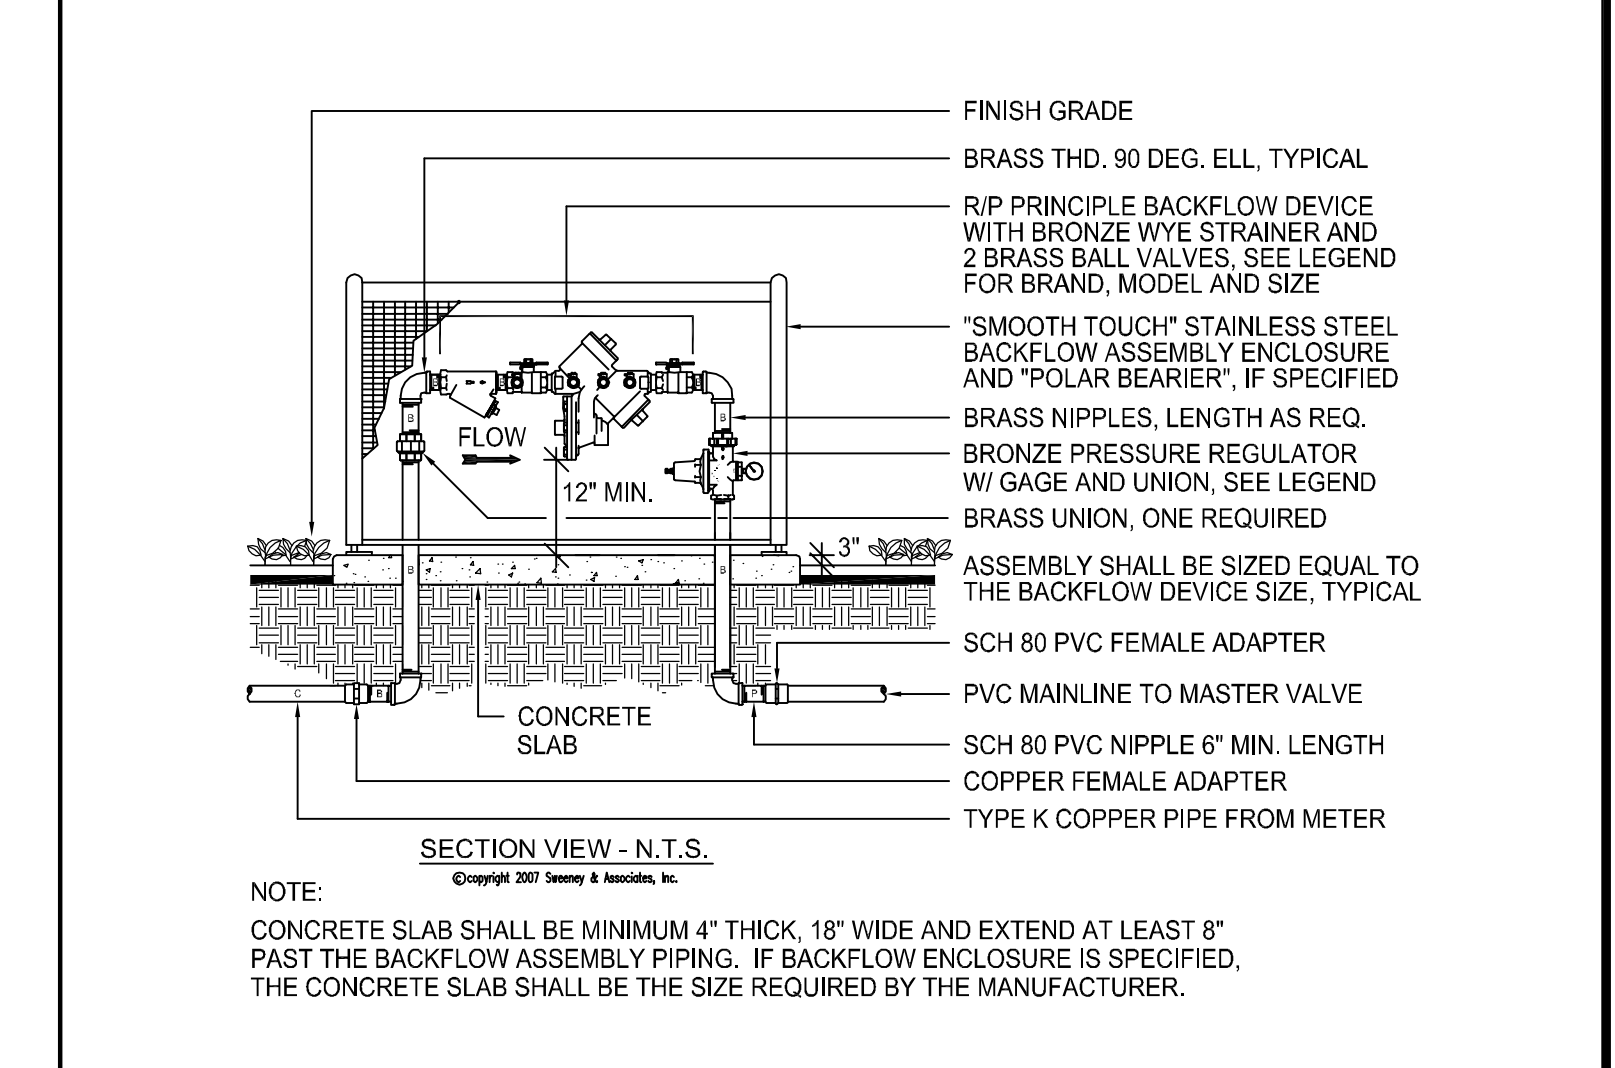


**F BACKFLOW DEVICE-SMALL**

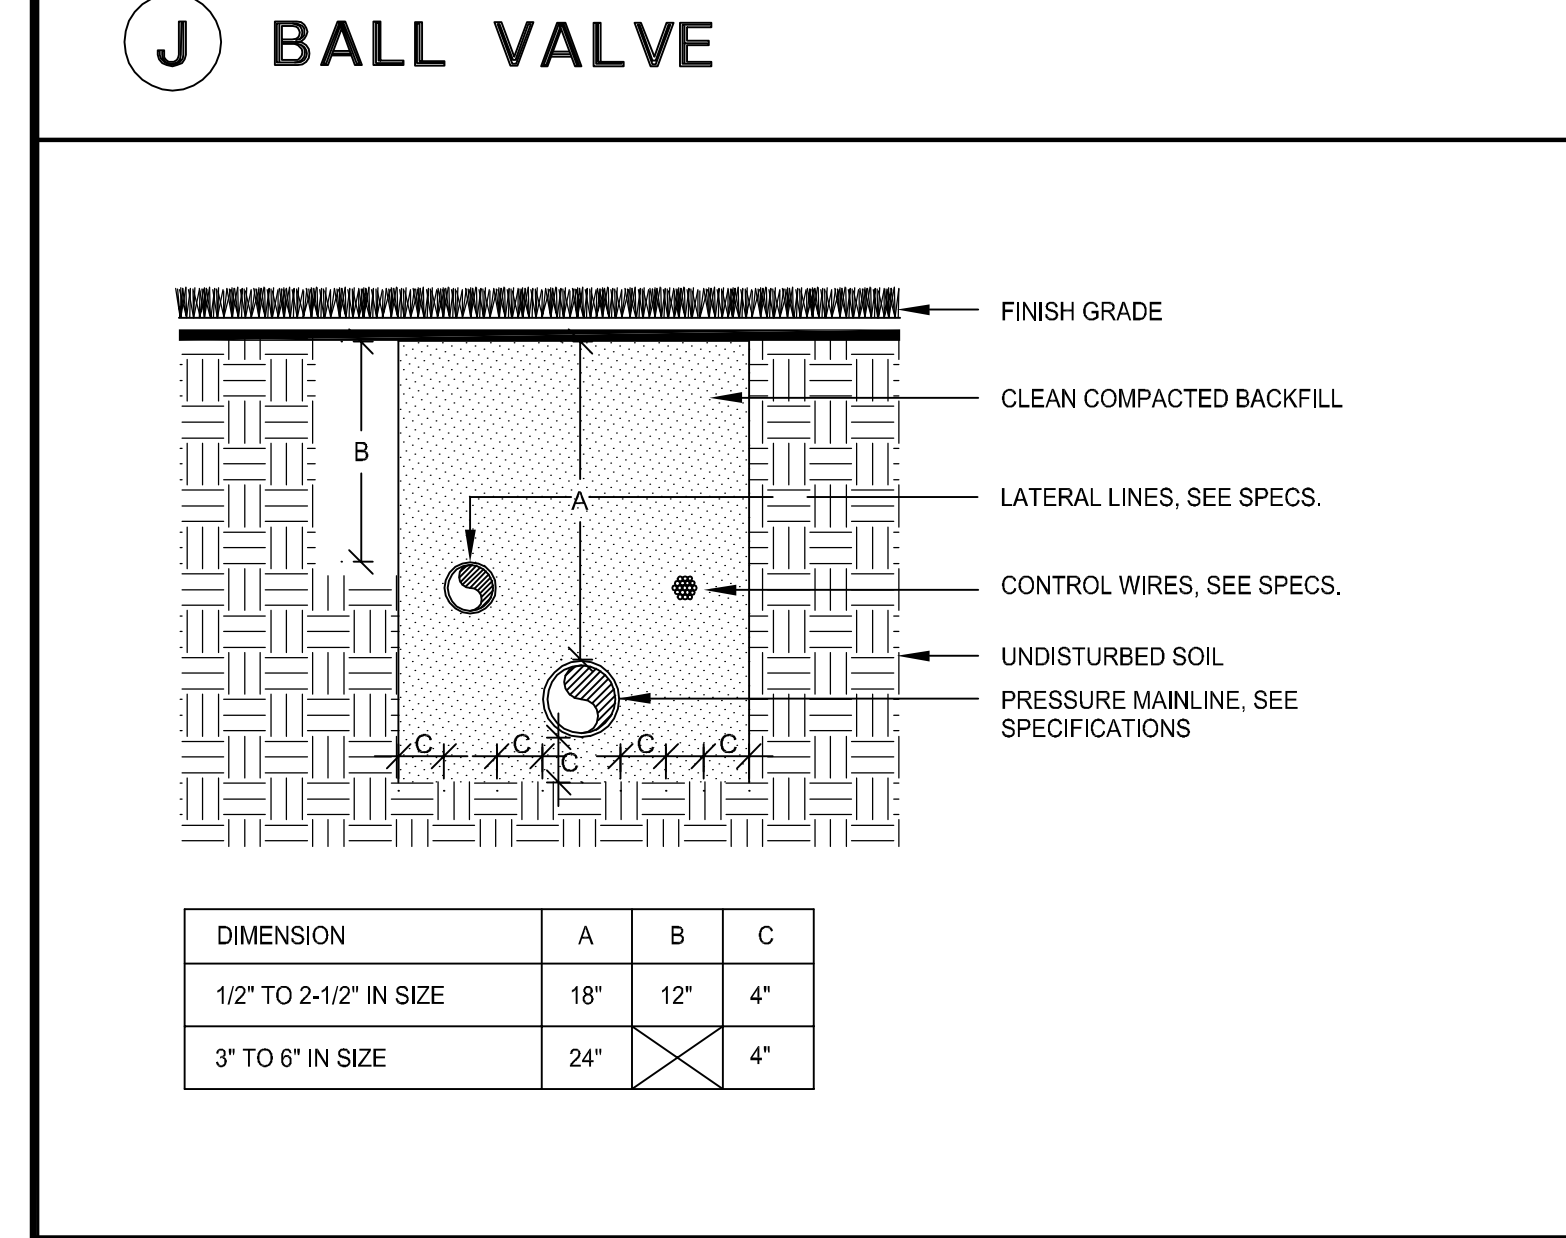


**O PIPE INSTALLATION**

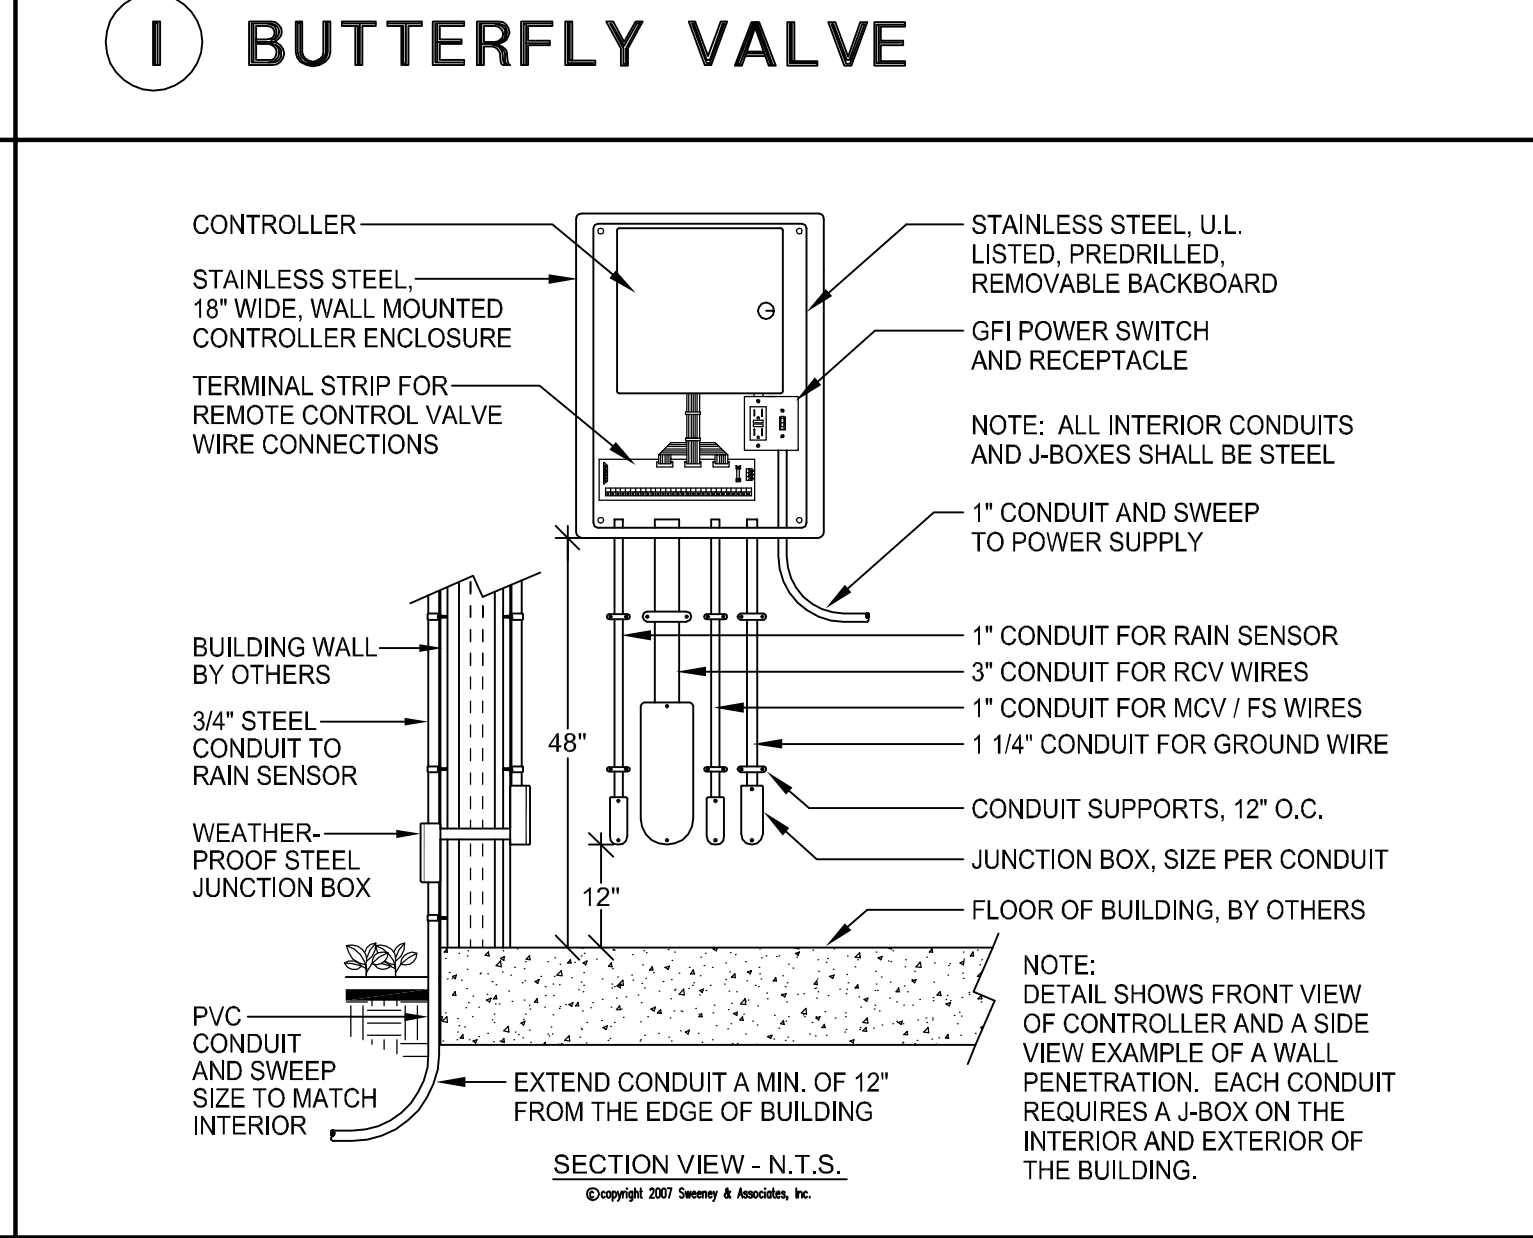


**N WALL MOUNTED CONTROLLER**

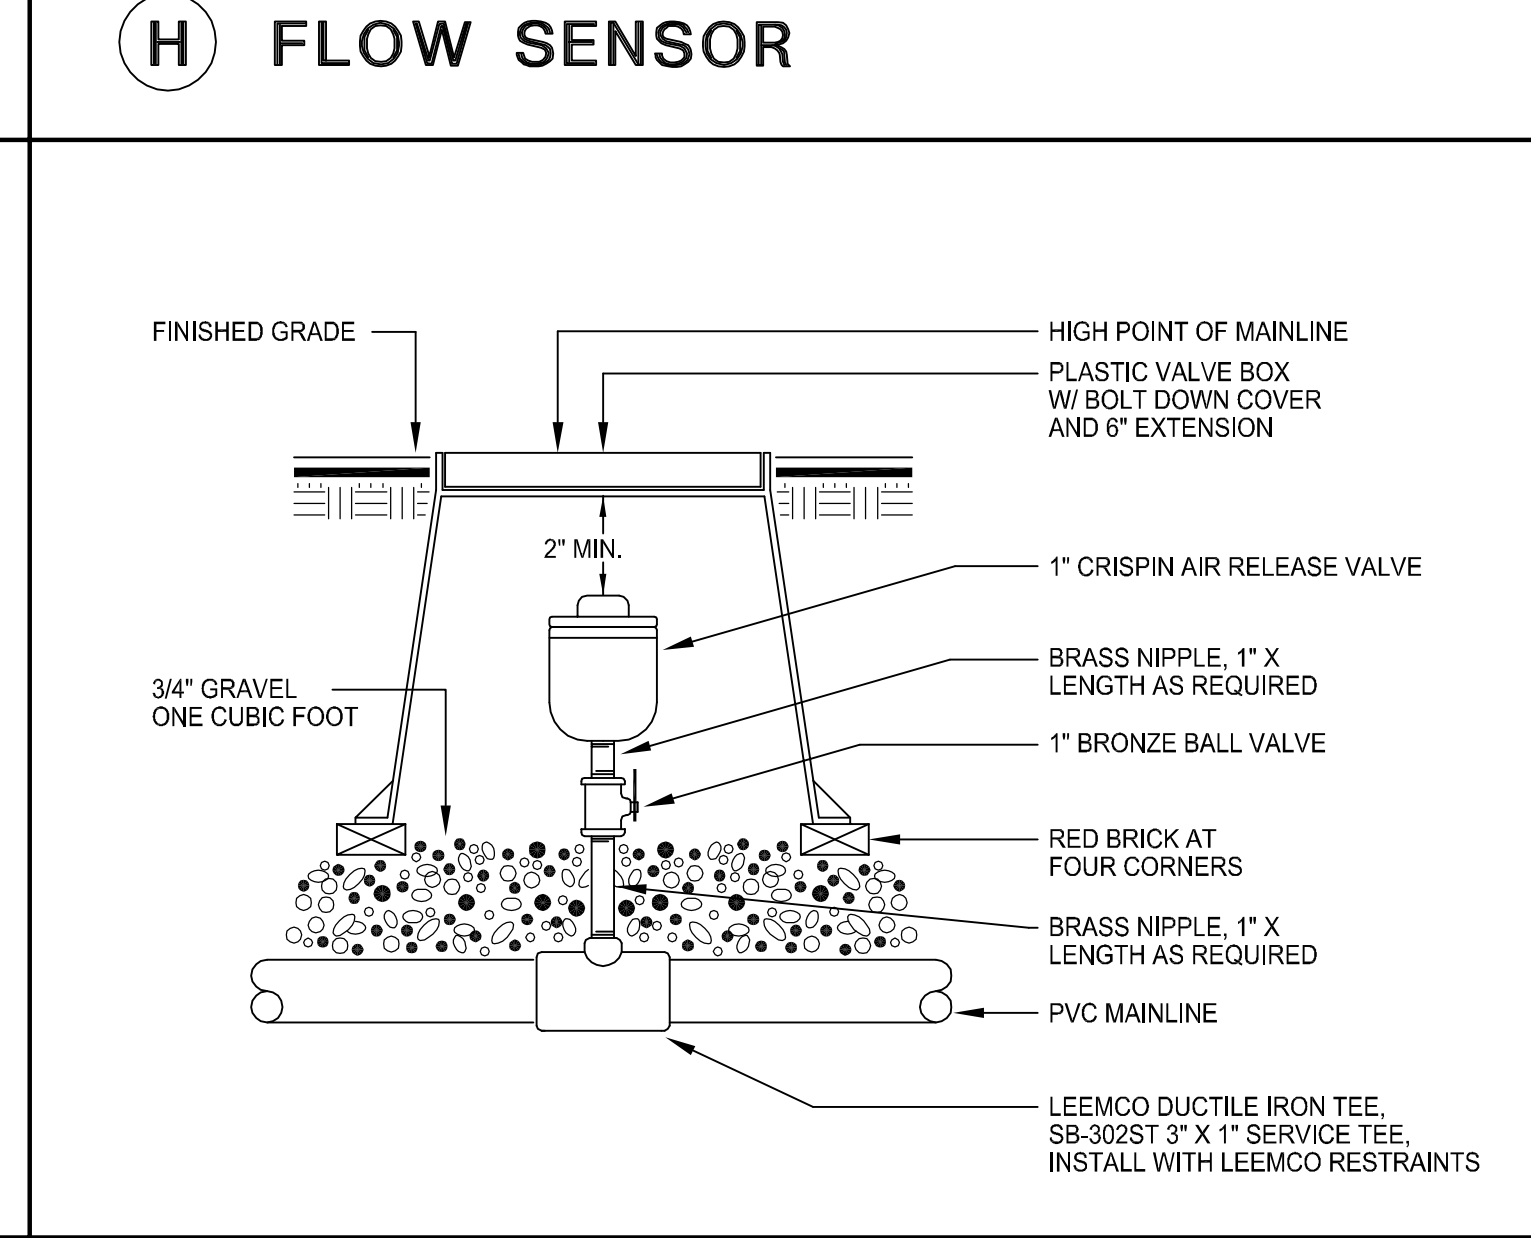


**M AIR RELEASE VALVE**

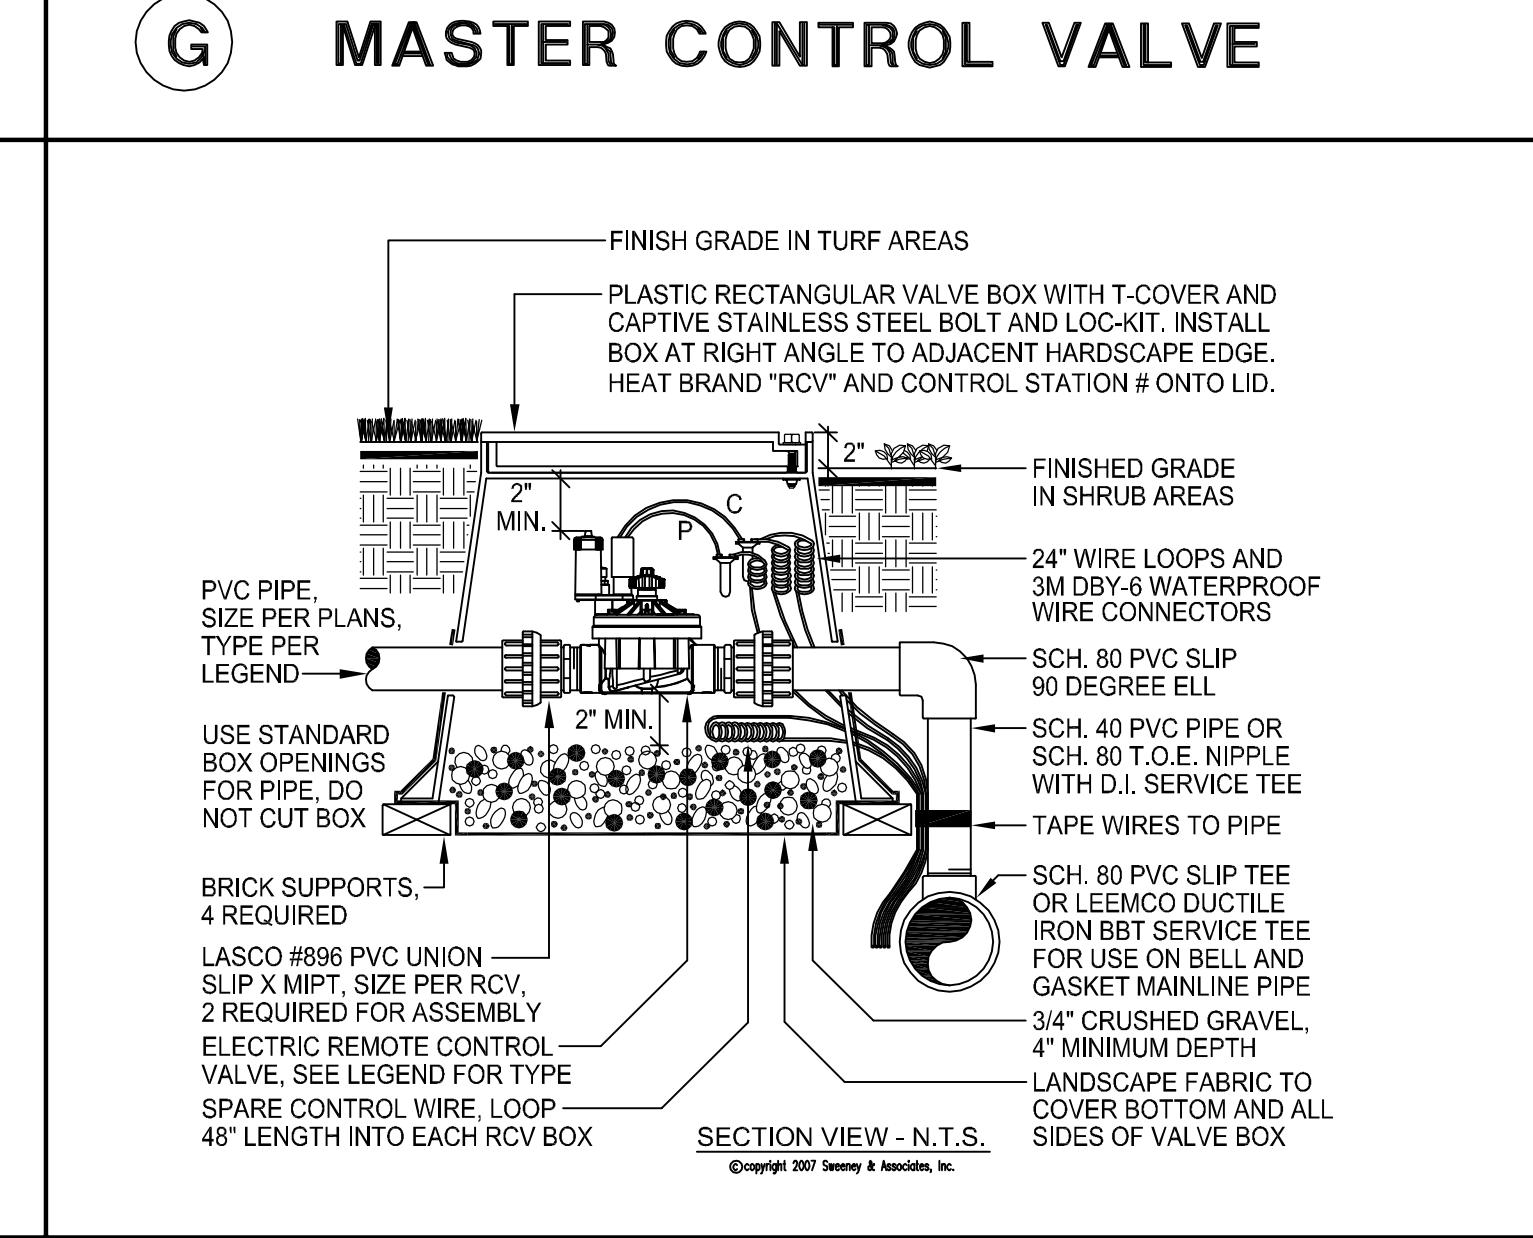


**L REMOTE CONTROL VALVE**

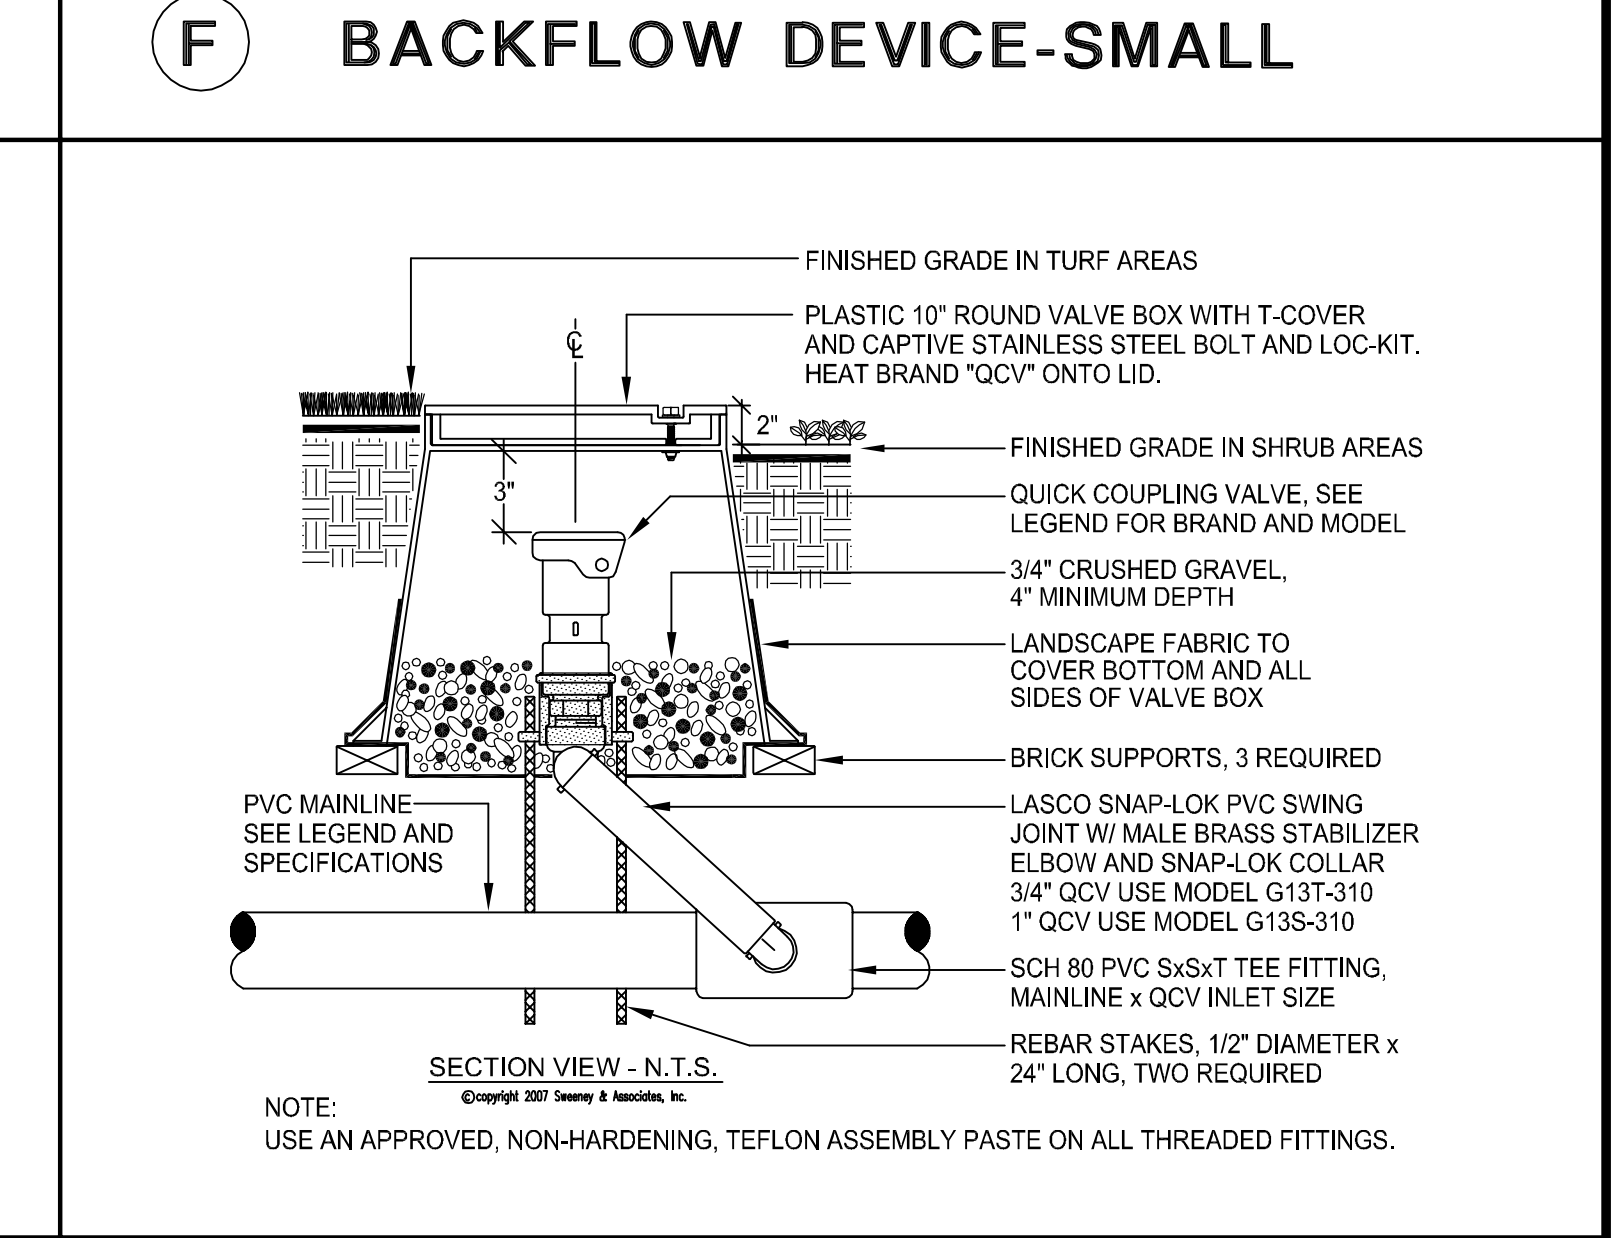


**K QUICK COUPLER VALVE**

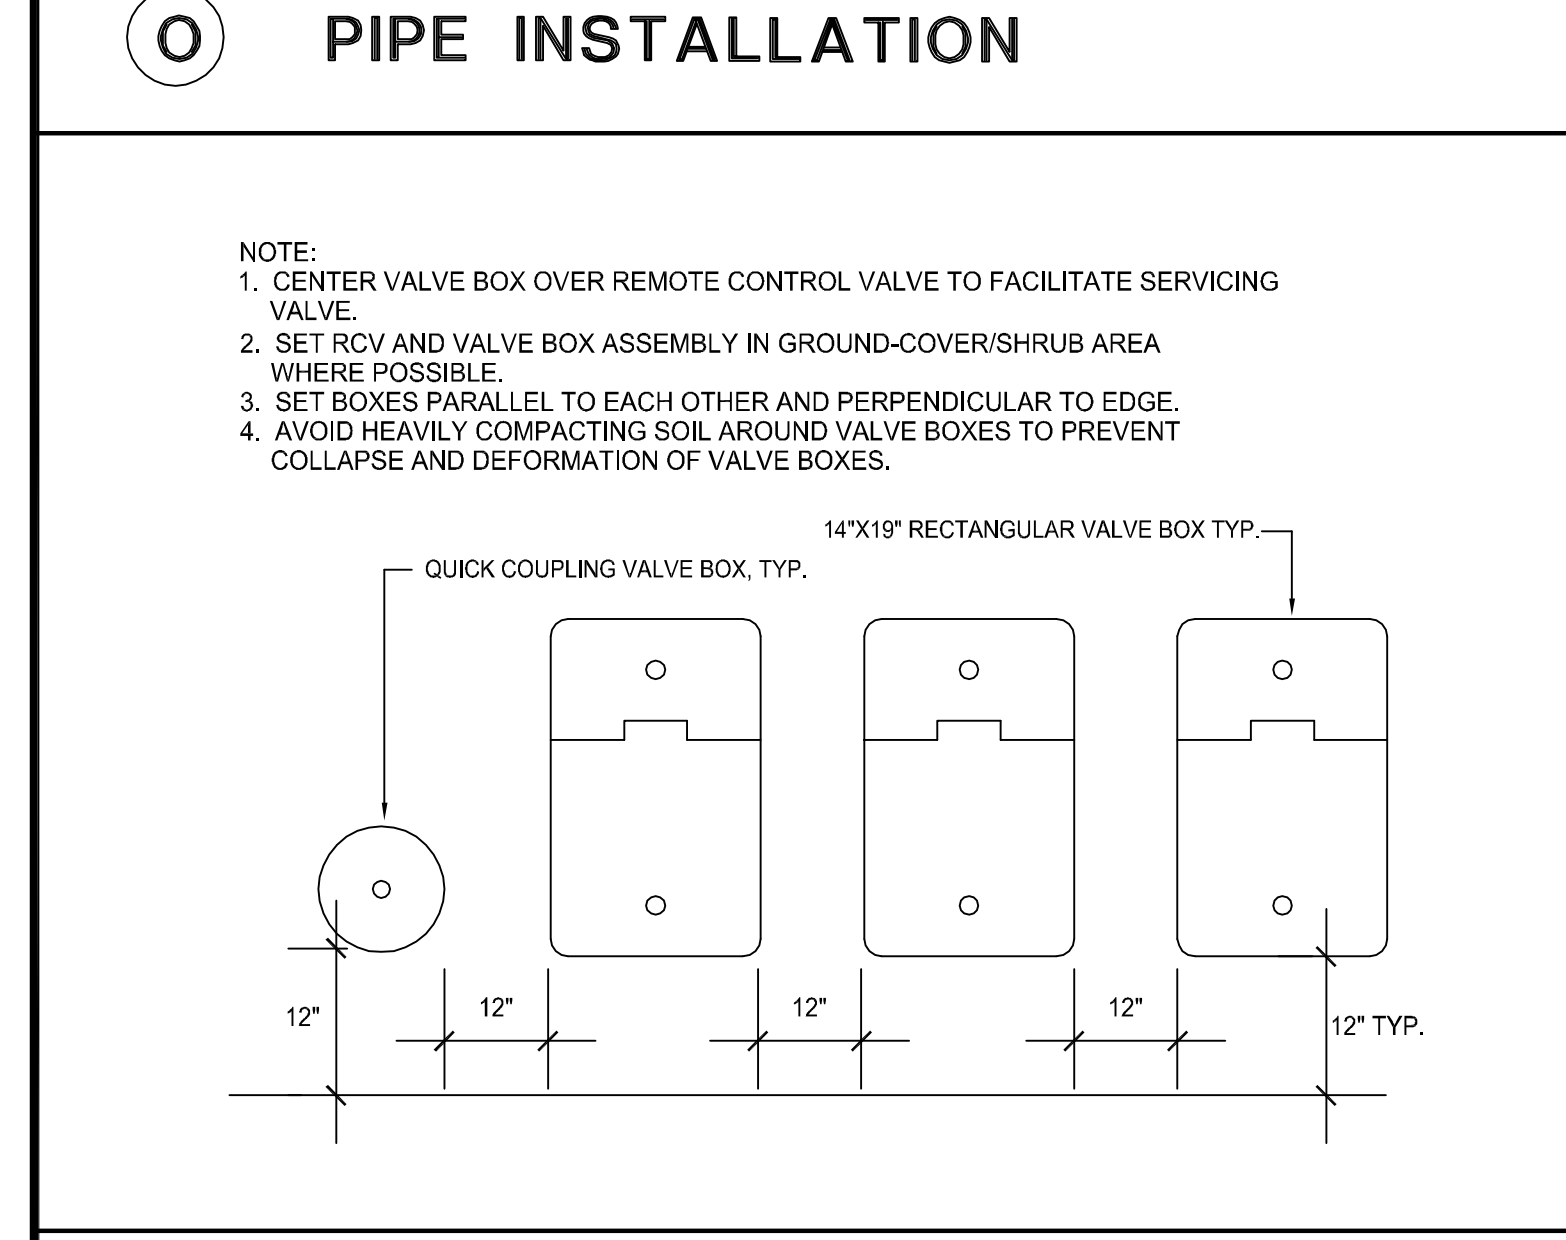


**T VALVE BOX PLACEMENT**

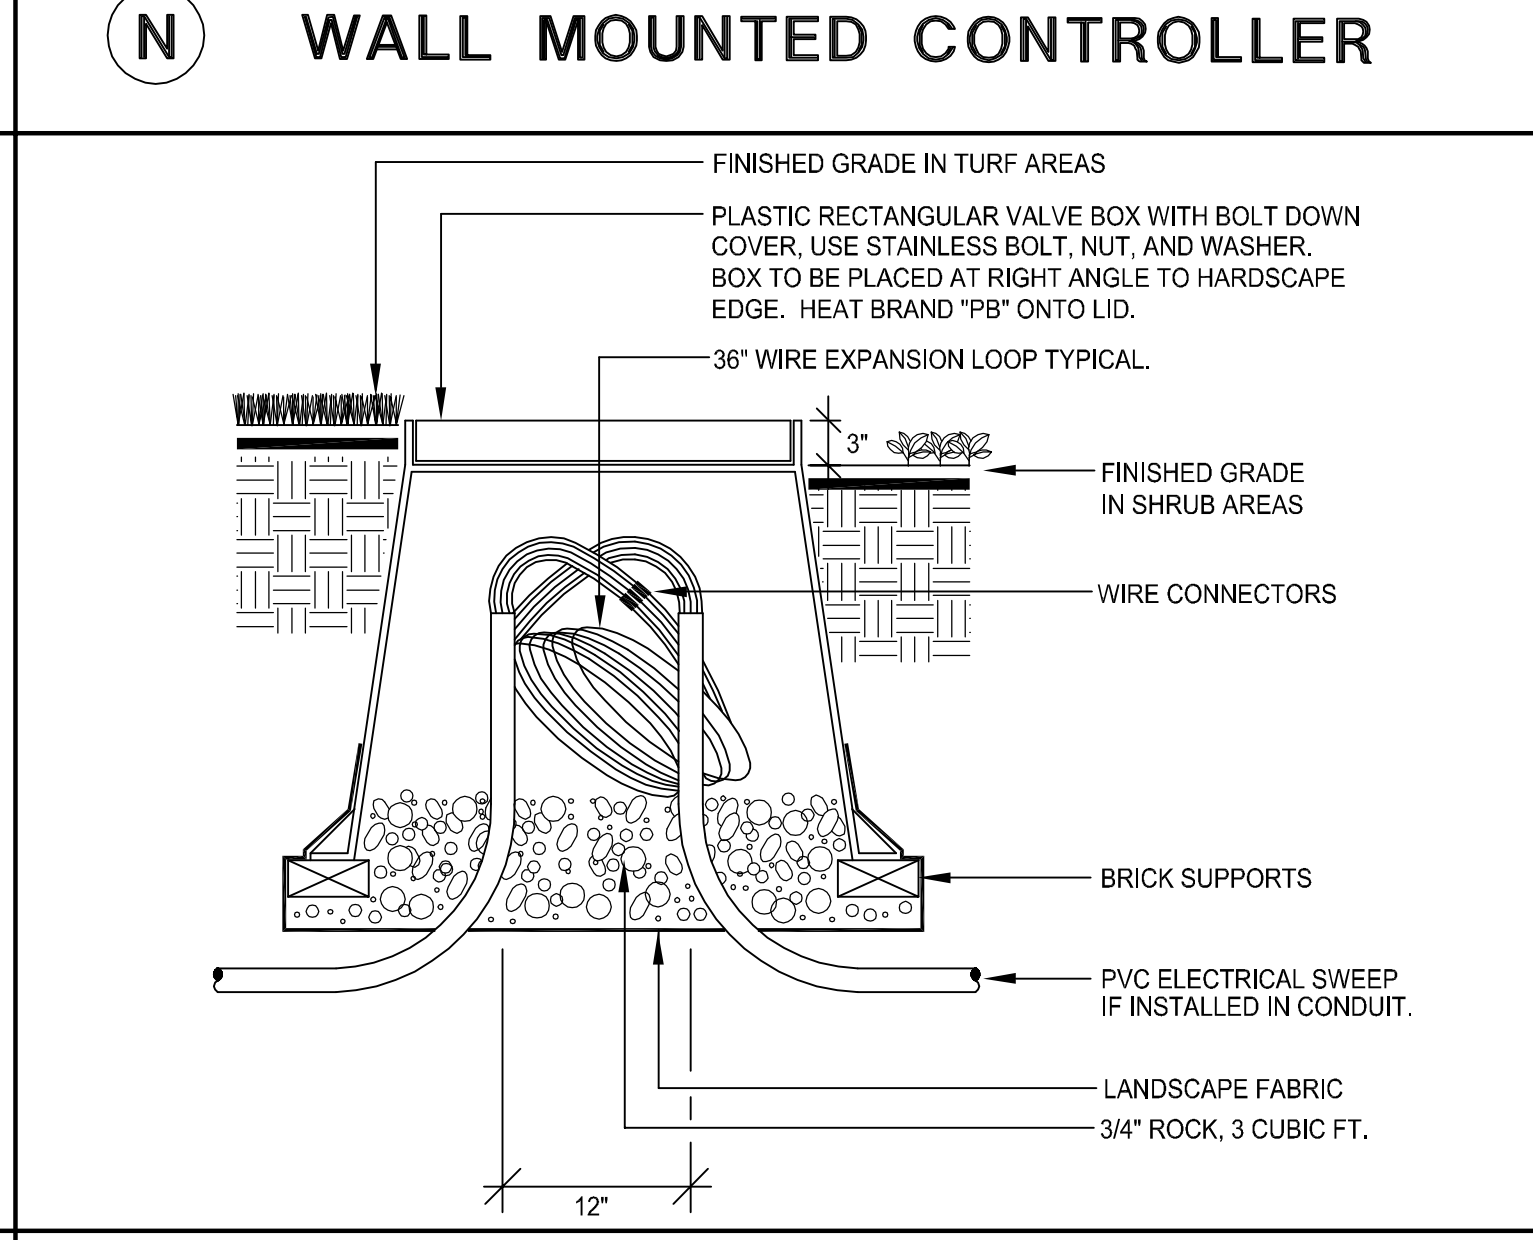


**S PULL BOX**

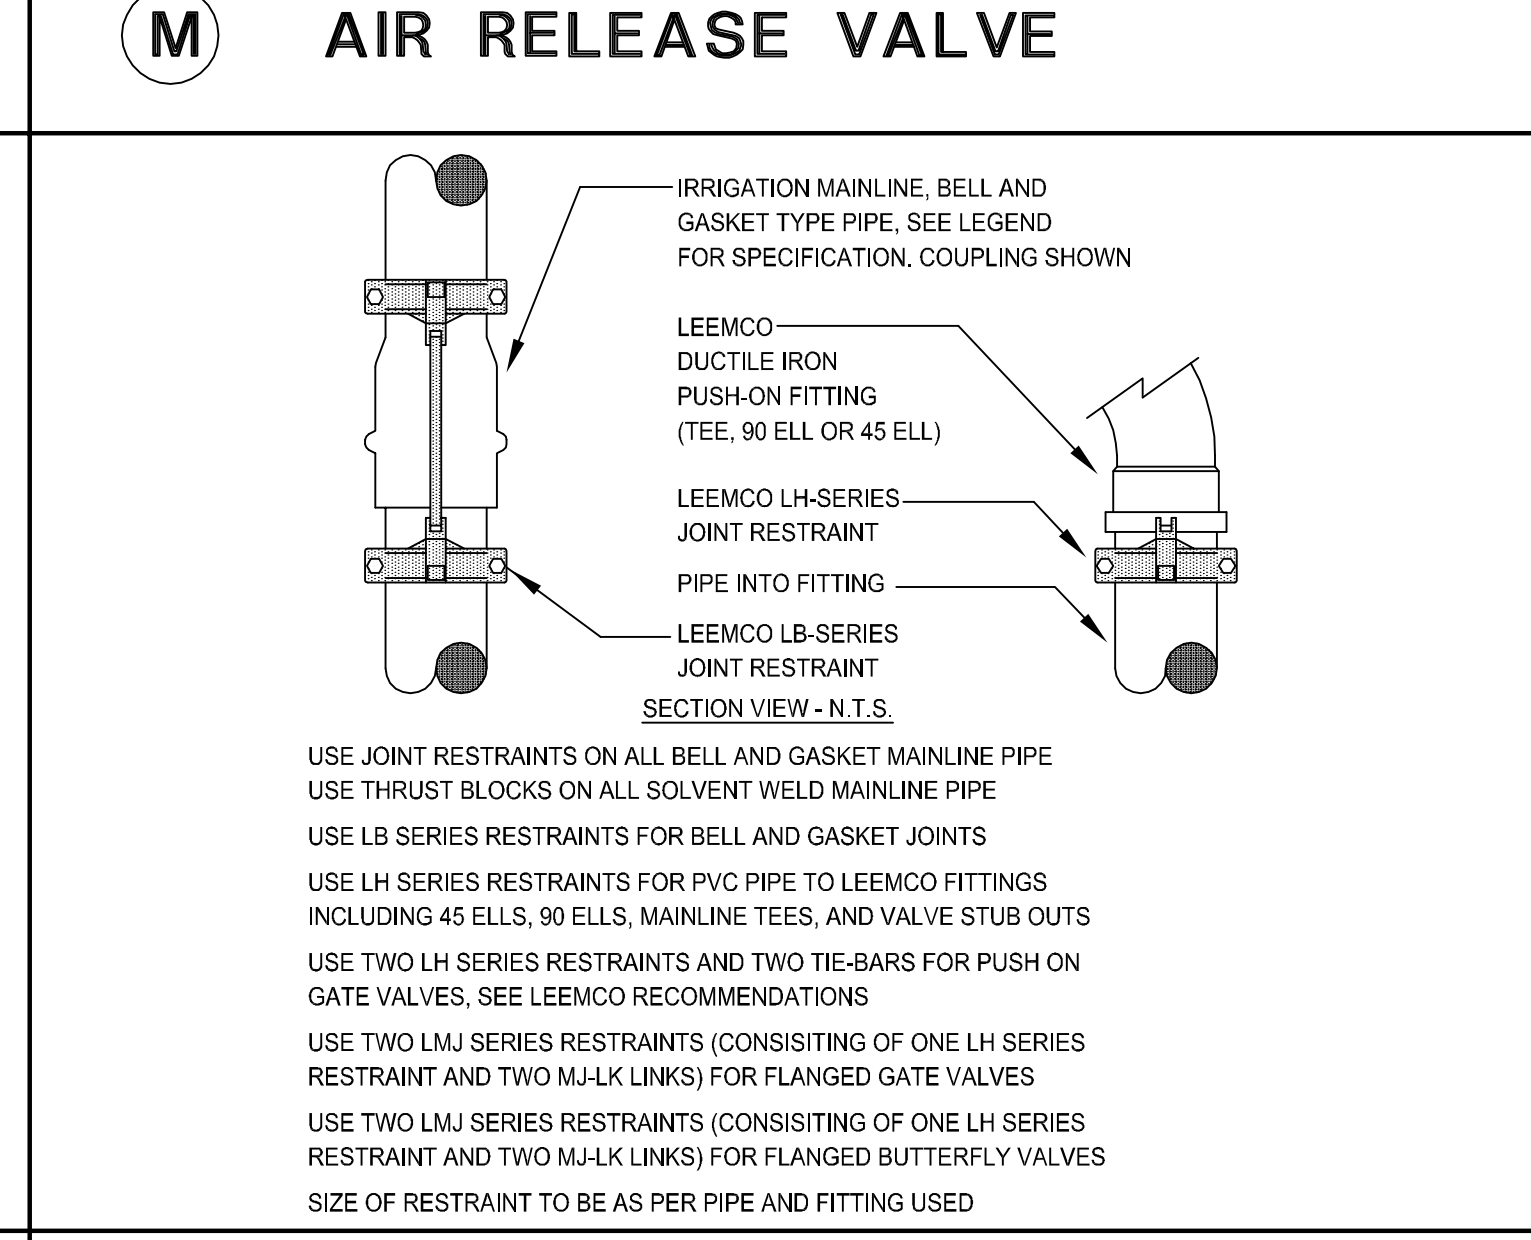

**R PIPE RESTRAINTS**

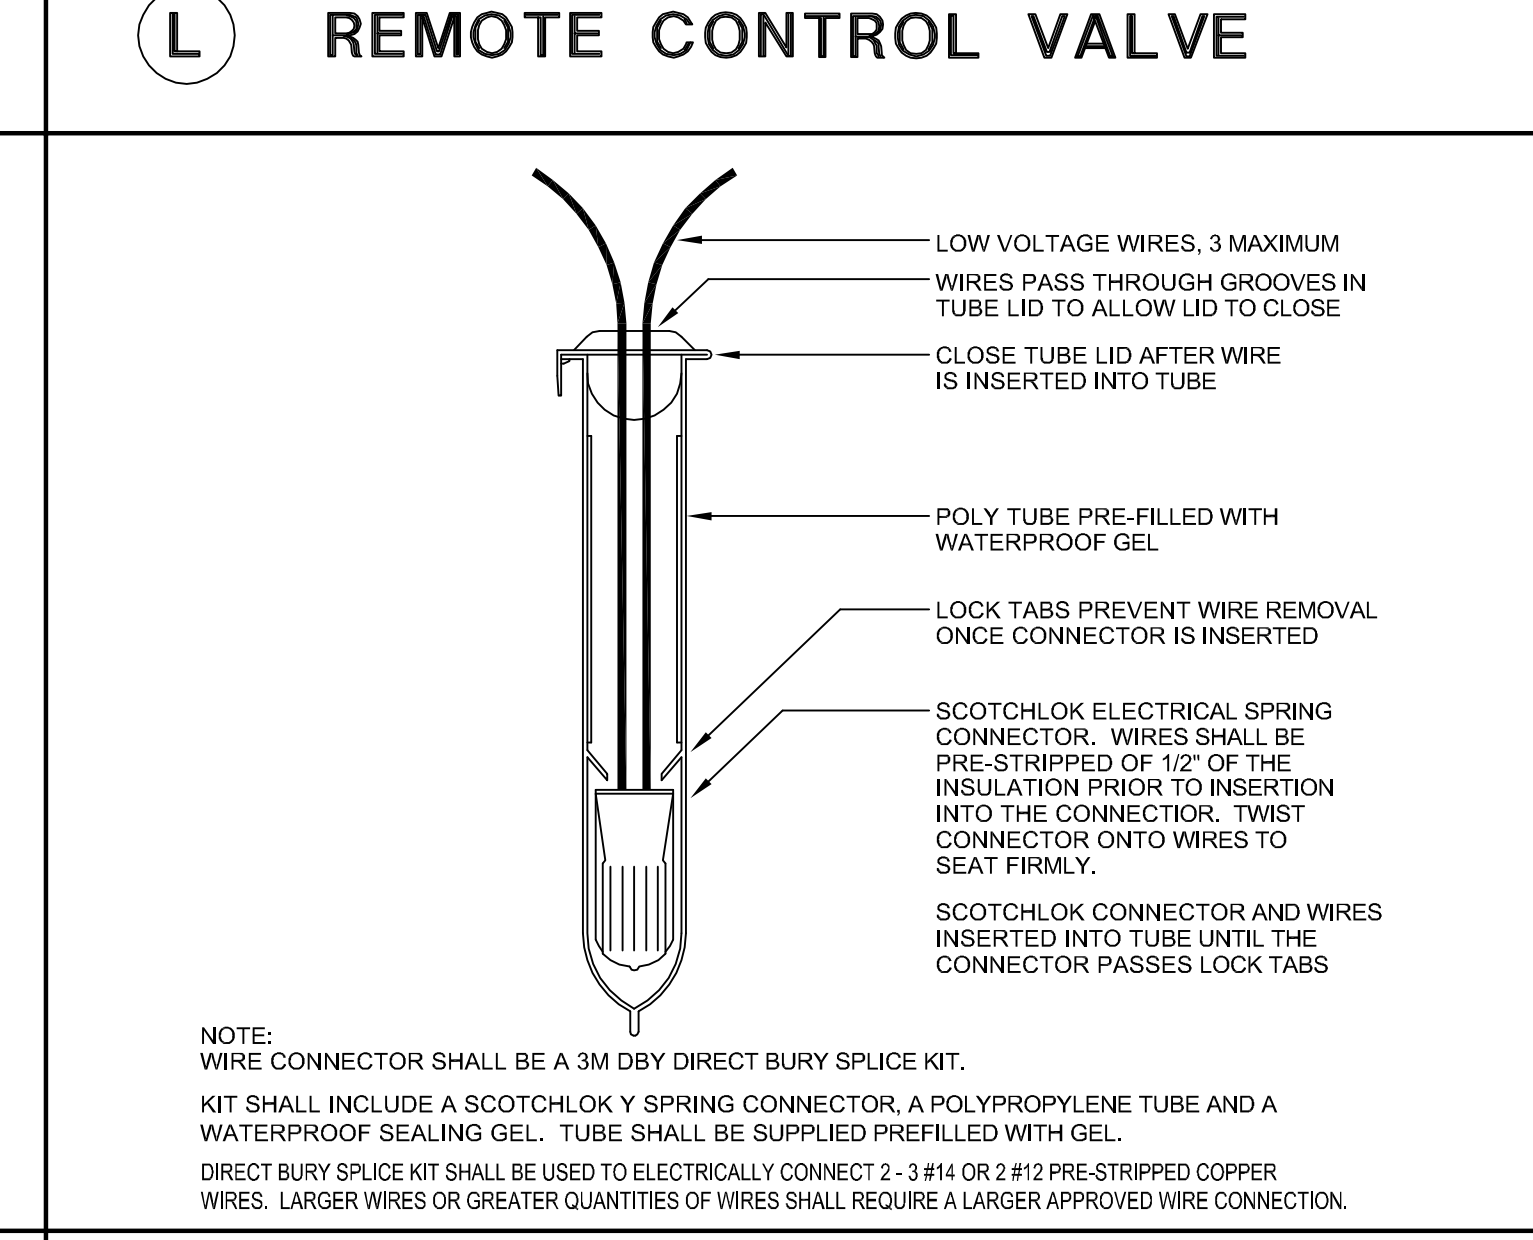

**Q WIRE CONNECTION**

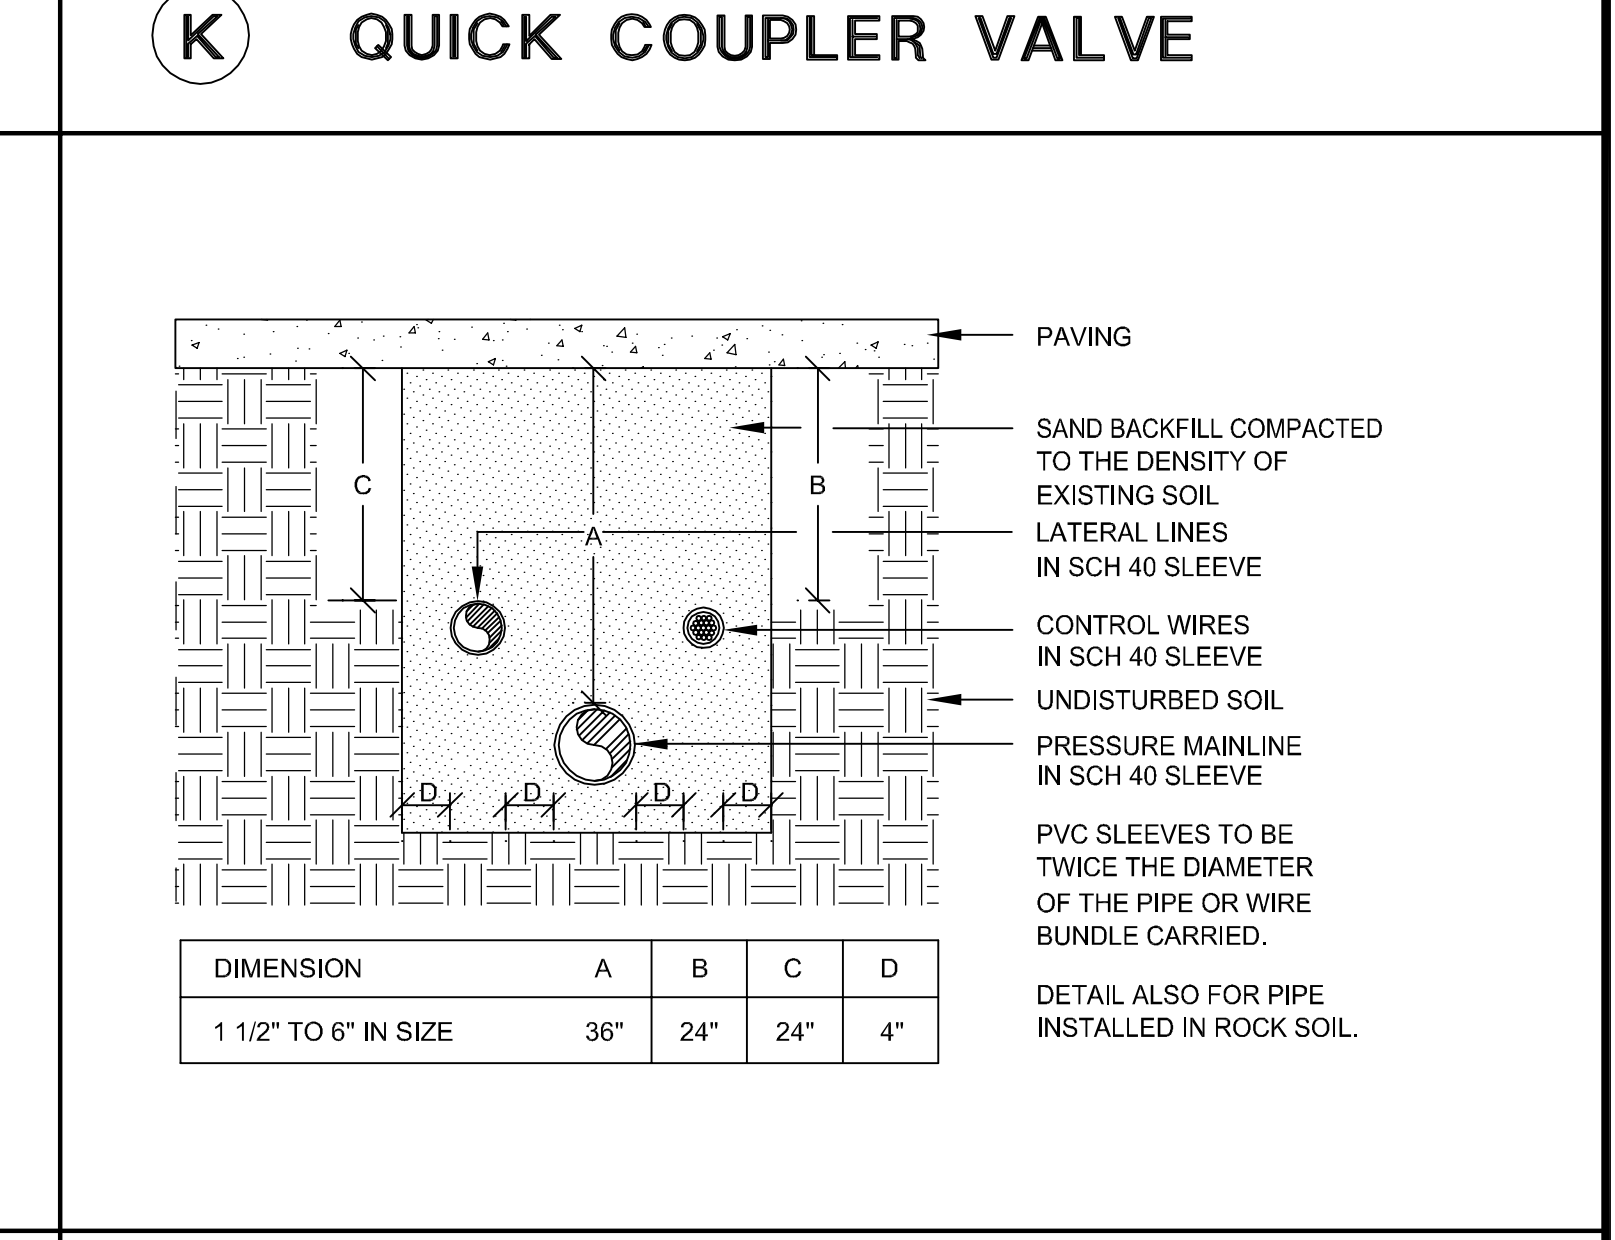

**P SLEEVE INSTALLATION**

**04SA07K08**  
**sweeney + associates**  
 38730 Sky Canyon Drive, Suite C  
 Murietta, CA 92563  
 (951) 461-6800 • (951) 461-6800  
 email@sweeneyassoc.com  
 www.sweeneyassoc.com  
 Murietta, California • Austin, Texas • Ft. Lauderdale, Florida

**Underground Service Alert**  
**DIG ALERT**  
 Call: TOLL FREE  
 1-800  
 227-2600  
 TWO WORKING DAYS BEFORE YOU DIG

APPROVED BY:  
 AL KING, DIRECTOR OF BEACHES, PARKS, & RECREATION DATE: \_\_\_\_\_

REVISIONS			
NO.	DESCRIPTION	PREPARED BY	DATE

JOB NO.: \_\_\_\_\_  
 SCALE: \_\_\_\_\_  
 DESIGNED BY: SMP  
 PREPARED BY: PATRICK MURPHY  
 DATE: R.L.A. # 1881

**REVISIONS**

**WIRE CONNECTION**

**WIRE CONNECTION**

**WIRE CONNECTION**

**CITY OF SAN CLEMENTE**  
 DEPARTMENT OF BEACHES, PARKS, & RECREATION

**LA PATA PARK**  
**IRRIGATION DETAILS**

DRAWING NO.: ID-1  
 SHEET NO.: **85**  
 of 178