

NOTE: FOR CONCRETE BANDS REFER TO SEPARATE PLAN.

NOTE: FOR CONCRETE BANDS REFER TO SEPARATE PLAN.

NOTE: FOR CONCRETE BANDS REFER TO SEPARATE PLAN.

FINISH SCHEDULE

ALIGN = ALIGN
T = TURF AREA
S = SHRUB AREA
B.O.C. = BACK OF CURB
C.L. = CENTER LINE

SYMBOL	DESCRIPTION	DET. / SHT.
1	CONCRETE PAVING @ SIDEWALK	11 / CD-1
1A	CONCRETE PAVING NATURAL GREY COLOR W/ LIGHT BROOM FINISH	1 / CD-1
3	CONCRETE BANDING @ BRICK PAVING - NATURAL GREY COLOR LIGHT BROOM FINISH	5 / CD-1
4	INTEGRAL COLORED CONCRETE BANDING - SUMMER BEIGE L.M. SCOFIELD ADMIX #5234 SMOOTH TROUCEL FINISH	5 / CD-1
5	BRICK PAVING - TOLE HANSON' STYLE REPLICATED BRICK PAVER SEE DETAIL FOR ADDITIONAL INFORMATION SINGLE SOURCE: STEVE CAULKING 949.498.1636	3 / CD-1
6	POOL DECK - NATURAL GREY COLOR LIGHT ACID WASH FINISH.	1 / CD-1
7	SLOT DRAIN - SEE DETAIL FOR ADDITIONAL INFORMATION.	4 / CD-1
9	MOU/CURB AND RETAINING CURB - MATCH ADJACENT PAVING COLOR OR NATURAL GREY COLOR SMOOTH TROUCEL FINISH	6 / CD-1
10	'POLYPAVEMENT' ADMIXTURE WITH NATIVE SOIL MANUFACTURER: POLYPAVEMENT 1323.354.2240	4 / CD-6
11	EXPANSION & SCORE JOINT - SEE DETAIL FOR ADDITIONAL INFORMATION	2 / CD-1
12	D.G. PATH WITH HEADER - 'GAIL'S GOLD' WITH NITRACIL ORGANIC BINDER - INSTALL PER MANUFACTURER'S DIRECTION. AVAILABLE FROM GAIL MATERIALS PHONE: 951.676.1066	8 / CD-1

WALL AND FENCE

14	1'-6" HIGH POOL STORAGE WALL - CMU BLOCK W/ 'SANTA BARBARA' STUCCO FINISH. COLOR: WHITE CAP: PRECAST CONCRETE, NATURAL GREY	3 / CD-2
15	18" SEATWALL WITH PRECAST CONCRETE CAP - CMU BLOCK WALL WITH STUCCO VENEER TO MATCH AQUATIC CENTER	1 / CD-2
16	FILASTER - CMU BLOCK W/ 'SANTA BARBARA' PLASTER FINISH. COLOR: WHITE CAP: PRECAST CONCRETE - SEE DETAIL	2 / CD-2
17	ALUMINUM FENCE - MANUFACTURER: AMERISTAR FENCE PRODUCTS PHONE: 310.606.9125 COLOR: BLACK / FINISH: SEMI GLOSS. SEE DETAIL FOR ADDITIONAL INFORMATION.	4 / CD-2
19	ALUMINUM PEDESTRIAN GATE - MANUFACTURER: AMERISTAR FENCE PRODUCTS PHONE: 310.606.9125 COLOR: BLACK / FINISH: SEMI GLOSS. SEE DETAIL FOR ADDITIONAL INFORMATION.	9 / CD-2
20	ALUMINUM VEHICULAR GATE 19' WIDE -	8 / CD-2

SPORTS FIELD AMENITIES

26	5 ROW BLEACHERS WITH VERTICAL ROW GUARDRAIL MANUFACTURER: PATTERSON-WILLIAMS MODEL: #111-12 PHONE: 1800.681.5768 COLOR AND FINISH: STANDARD ALUMINUM	2 / CD-3
35	SCORE BOARD - BY DAKTRONICS. SEE ABOVE FOR MODEL NUMBER. PHONE: 1.800.843.5843 OR #818@daktronics.com POST AND MOUNTING DEVICE FOR SCOREBOARD - SEE CIVIL ENGINEER PLANS.	9 / CD-4
36	SHADE STRUCTURE - MESH COVER COLOR: PACIFIC BLUE POLE / ARM COLOR: STANDARD BIEGE. FINISH TO BE 2 COATS PRIME / 2 COATS POWDER COAT MANUFACTURER: FABRITEX STRUCTURES PH: 714.421.6981 FAX: 714.421.6982 CONTACT: Patil Albrecht palbrecht@usa-shades.com	13.446 / CD-5 AND SEE MANUFACTURER'S SPECIFICATIONS

FINISH SCHEDULE (CONTINUED)



SITE AMENITIES - NOT A PART

SYMBOL	DESCRIPTION	DET. / SHT.
A	POOL COPING - NOT A PART SEE POOL SPECIALIST PLANS PREPARED UNDER SEPARATE COVER	---
B	SPLASH PLAY AREA - NOT A PART SEE POOL SPECIALIST PLANS PREPARED UNDER SEPARATE COVER	---
C	SUB DRAIN - NOT A PART SEE POOL SPECIALIST PLANS PREPARED UNDER SEPARATE COVER.	---
F	WET / DRY UTILITIES - BY OTHERS - NOT A PART MAY INCLUDE (BUT NOT LIMITED TO THE FOLLOWING): FIRE HYDRANT, TRANSFORMER, CATCH BASIN, ETC.	---
L	CURB AND GUTTER - SEE CIVIL ENGINEER PLANS.	---
O	SPORTS LIGHTING - SEE ELECTRICAL ENGINEER PLANS.	---
P	ASPHALTIC PAVING AND / OR CROSSWALK - SEE CIVIL ENGINEER PLANS.	---
Q	LIGHTED MARKERS - TURTLE LIGHTS - SEE ELECTRICAL ENGINEER PLANS	---
N	PEDESTRIAN POLE LIGHTING - SEE ELECTRICAL ENGINEER PLANS.	---

FINISH SCHEDULE (CONTINUED)

HARDSCAPE - PRODUCT

SYMBOL	DESCRIPTION	DET. / SHT.
41	FLAGPOLE 35' HIGH (GROUND SET)- MANUFACTURER: AMERICAN FLAGPOLE PHONE: 1800.368.7111. SEE DETAIL FOR MODEL NUMBER, COLOR, AND FINISH.	6 / CD-3
43	TREE GRATE - MANUFACTURER: NEENAH FOUNDARY 60" DIA. WITH 32" DIA. EXPANDABLE OPENING MODEL # R-8871-1 BRUSHED STEEL FINISH	12 / CD-2
45	LOOPED BIKE RACK MANUFACTURER: TIMBERFORM MODEL: 'CYCLOOPS' 2110-5-F-C BLACK COLOR STANDARD GLOSS FINISH	1 / CD-3
46	CONCRETE BOLLARD - BY QUICK CRETE - 951.737.6240 REMOVABLE BOLLARDS: MODEL # QR-85-R COLOR: ECO2-GE0 TS-SANTA FE SANDBLAST	6 / CD-6
51	FOUNTAIN - SEE DETAIL FOR ADDITIONAL INFORMATION	6 / CD-12
54	TRUNCATED DOMES - MODEL # DX3008 GRAY W/ WASH FINISH ADA-1 AVAILABLE FROM: WASAUTILE (OR OWNER APPROVED EQUAL) PH: 800.388.8728 EMAIL: www.wasautile.com	9 / CD-1

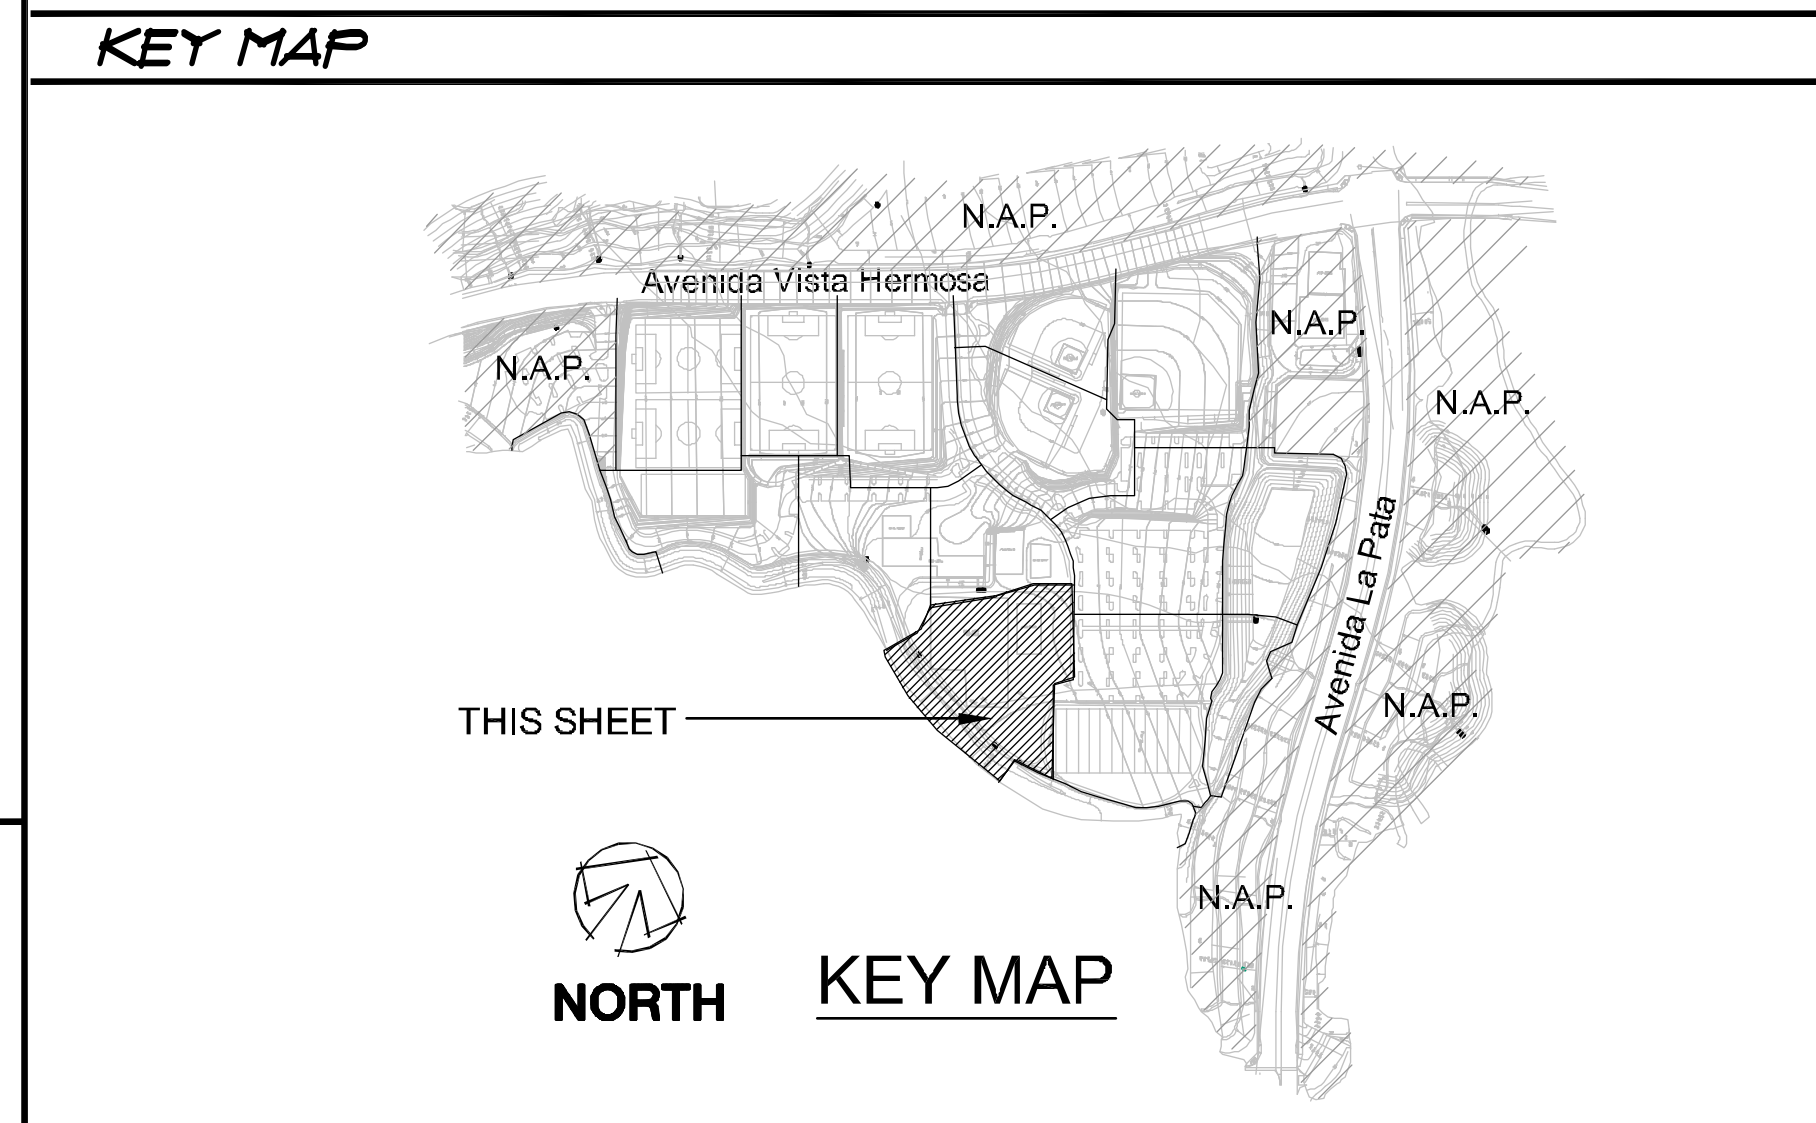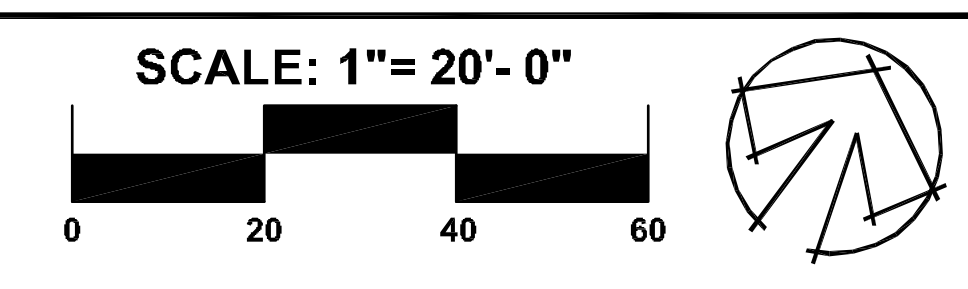

Underground Service Alert
DIG ALERT
Call: TOLL FREE
1-800-227-2600
TWO WORKING DAYS BEFORE YOU DIG

APPROVED BY:

AL KING, DIRECTOR OF BEACHES, PARKS, & RECREATION

REVISIONS

NO.	DESCRIPTION	REVISED	APPROVED	DATE
ADDENDUM 3				3-02-10

JOB NO.: 05-100467
SMP NO.: 649-560
SCALE: AS SHOWN
DESIGNED BY: SMP

LANDSCAPE ARCHITECT
REGISTERED LANDSCAPE ARCHITECT
STATE OF CALIFORNIA

PREPARED UNDER THE SUPERVISION OF:

DATE: R.L.A. # 1881

CITY OF SAN CLEMENTE
DEPARTMENT OF BEACHES, PARKS, & RECREATION

LA PATA PARK

LANDSCAPE CONSTRUCTION PLAN
(AQUATIC PARK)

DRAWING NO.: LC-12
SHEET NO.: 48
OF 178