
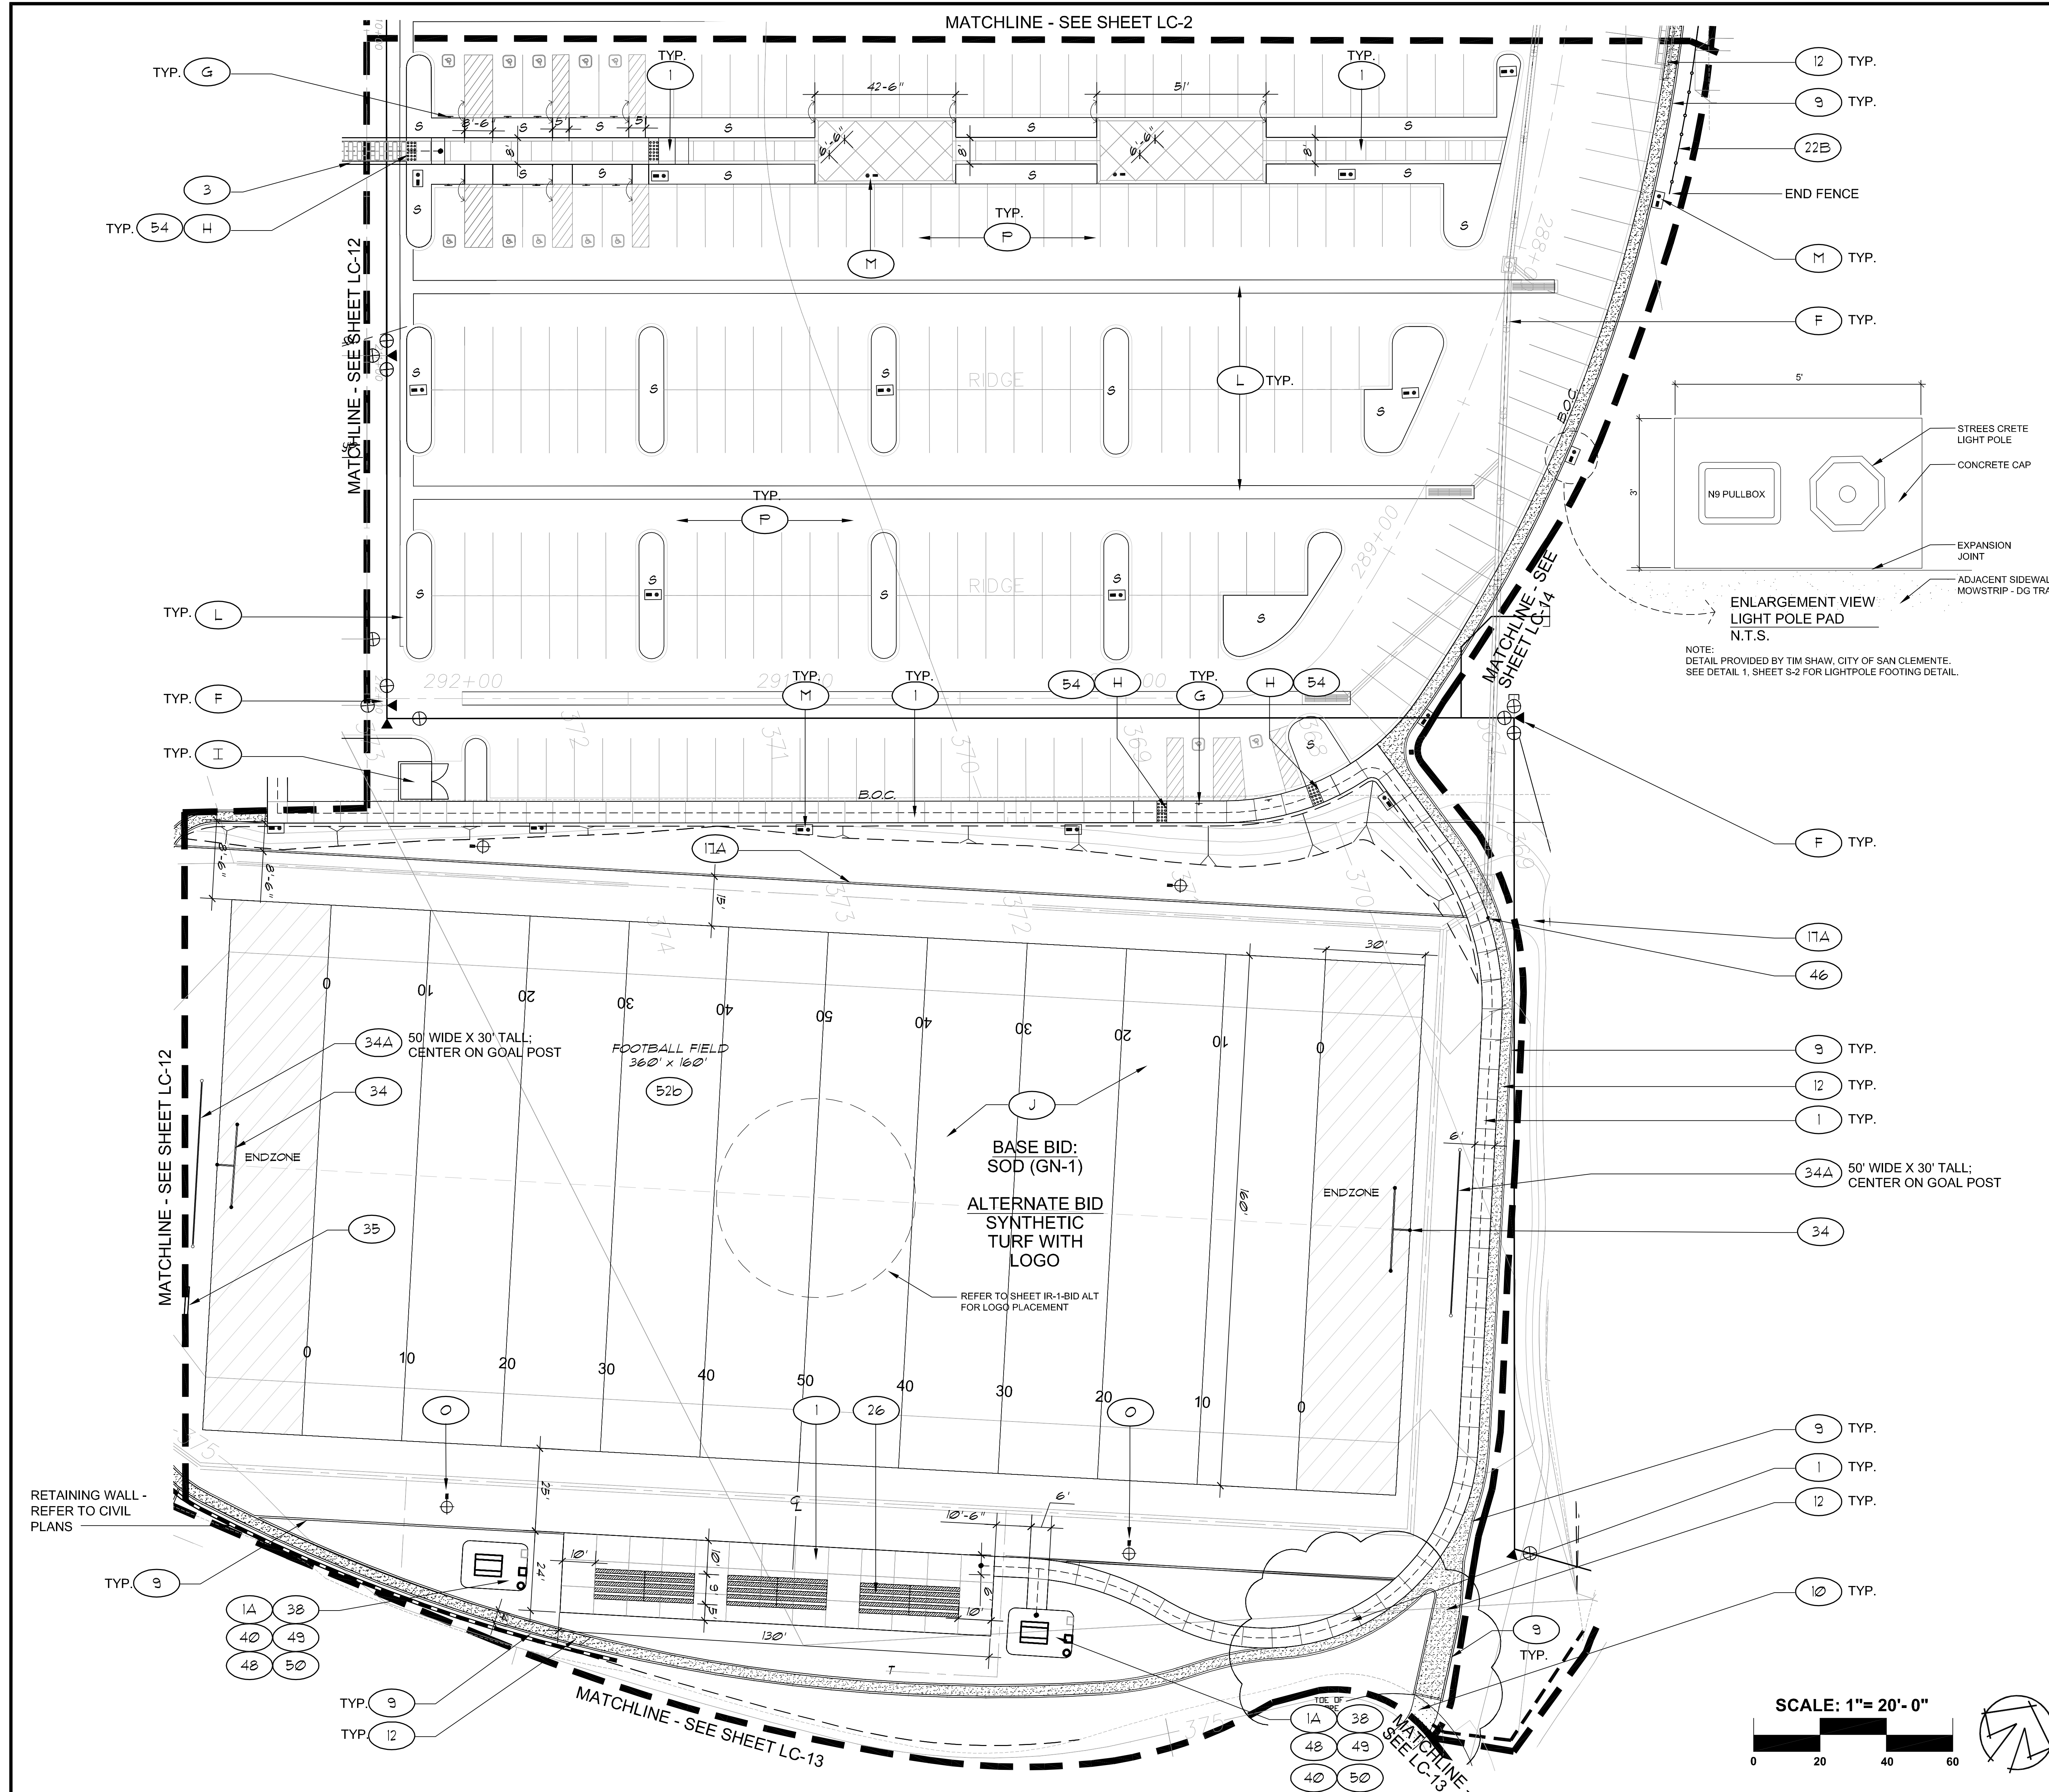


FINISH SCHEDULE

SYMBOL	DESCRIPTION	DET. / QTY.
1	CONCRETE PAVING @ SIDEWALK	11 / CD-1
1A	CONCRETE PAVING - NATURAL GREY COLOR W/ LIGHT BROOM FINISH	1 / CD-1
3	CONCRETE BANDING - NATURAL GREY COLOR LIGHT BROOM FINISH	5 / CD-1
9	CONCRETE MOWCURE - MATCH ADJACENT PAVING COLOR OR NATURAL GREY COLOR LIGHT BROOM FINISH	6 / CD-1
10	POLYPAVEMENT ADMIXTURE WITH NATIVE SOIL MANUFACTURER: POLYPAVEMENT 1323.954.2240	4 / CD-6
12	D.G. PATH - GAILS GOLD W/ NITRACIL ORGANIC BINDER - INSTALL PER MANUFACTURER'S DIRECTION. AVAILABLE FROM GAIL MATERIALS PHONE: 951.667.1006	8 / CD-1
17A	TUBULAR STEEL FENCE - 48" HIGH MANUFACTURER: AMERISTAR FENCE PRODUCTS PHONE: 310.606.9125 COLOR: BRONZE / FINISH: SEMI GLOSS. SEE DETAIL FOR ADDITIONAL INFORMATION.	4 / CD-2
22B	LODGEPOLE FENCE - LODGEPOLLS TO BE STAINED PER CITY'S DIRECTIONS	2 / CD-8
26	5 ROW BLEACHERS WITH VERTICAL ROW GUARDRAIL MANUFACTURER: PATTERSON-WILLIAMS MODEL: 1171/2 PHONE: 1.800.681.5768 COLOR AND FINISH: STANDARD ALUMINUM	2 / CD-3
34	FOOTBALL GOAL POST - MANUFACTURER: ROGERS ATHLETIC COMPANY PHONE: 1.800.248.0710 MODEL: STADIUM PRO 1000 STEEL / HIGH SCHOOL COLOR: STANDARD WHITE	12 / CD-4
34A	SAFETY NETTING - SEE LAYOUT PLAN FOR HEIGHT & WIDTH	2 / CD-10
35	SCORE BOARD - SCOREBOARD - BY DAKTRONICS. SEE ABOVE FOR MODEL NUMBER PHONE: 1.800.843.5843 OR 88.889@daktronics.com POST AND MOUNTING DEVICE FOR SCOREBOARD - SEE CIVIL ENGINEER PLANS.	3 / CD-4
38	CONCRETE PICNIC TABLE - BY QUICK CRETE - 951.131.6240 MODEL: LBT-96" QLBTS6FT COLOR: ECO2-GEO T3-SANTA FE SANDBLAST	4 / CD-4
40	BARBECUE - MANUFACTURER: PATTERSON WILLIAMS MODEL: 1140-05 GALVANIZED BGG PHONE: 1.800.681.5768 BLACK COLOR	5 / CD-6
46	REMOVABLE CONCRETE BOLLARD - BY QUICK CRETE - 951.131.6240 MODEL: QR-88-R COLOR: ECO2-GEO T3-SANTA FE SANDBLAST	6 / CD-6
48	TRASH / ASH CONTAINER - BY QUICK CRETE - 951.131.6240 MODEL: QS-P82842W WITH BLACK ASH RING COLOR: ECO2-GEO T3-SANTA FE SANDBLAST	12 / CD-6
49	RECYCLE CONTAINER - BY QUICK CRETE - 951.131.6240 MODEL: Q-REC-3RW COLOR: ECO2-GEO T3-SANTA FE SANDBLAST	15 / CD-6
50	HOT COALS CONTAINER - BY QUICK CRETE - 951.131.6240 MODEL: Q-PSHA-2842 WITH CAST IN LOGO LETTERS PAINTED WHITE / BACKGROUND PAINTED RED. COLOR: ECO2-GEO T3-SANTA FE SANDBLAST	12 / CD-6
52b	FOOTBALL STRIPPER LAYOUT - SEE DETAIL FOR ADDITIONAL INFORMATION	2 / CD-11
54	TRUNCATED DOME - MODEL: X2000 GRAY W/ WASH FINISH AVAILABLE FROM WASAUTILE (OR OWNER APPROVED EQUAL)	9 / CD-1

NOT A PART - BY OTHERS

E	WET / DRY UTILITIES - BY OTHERS - NOT A PART. MAY INCLUDE (BUT NOT LIMITED TO THE FOLLOWING): FIRE HYDRANT, TRANSFORMER, CATCH BASIN, ETC.	...
G	HANDI CAP SIGN AND WHEEL STOP - SEE CIVIL ENGINEER PLANS.	...
H	ACCESSIBLE RAMP - SEE CIVIL ENGINEER PLANS.	...
I	TRASH ENCLOSURE - SEE CIVIL ENGINEER PLANS.	...
J	BASE BID: SOD-GN(GREG NORMAN #1 HYBRID BERMUDA) REFER TO PLANTING PLAN PL-6 ALT. BID: SYNTHETIC TURF PER SPECIFICATIONS	...
L	CURB AND GUTTER - SEE CIVIL ENGINEER PLANS.	...
M	PARKING LOT LIGHTING - SEE ELECTRICAL ENGINEER PLANS.	...
O	SPORTS LIGHTING - SEE ELECTRICAL ENGINEER PLANS.	...
F	ASPHALTIC PAVING AND / OR CROSSWALK - SEE CIVIL ENGINEER PLANS.	...

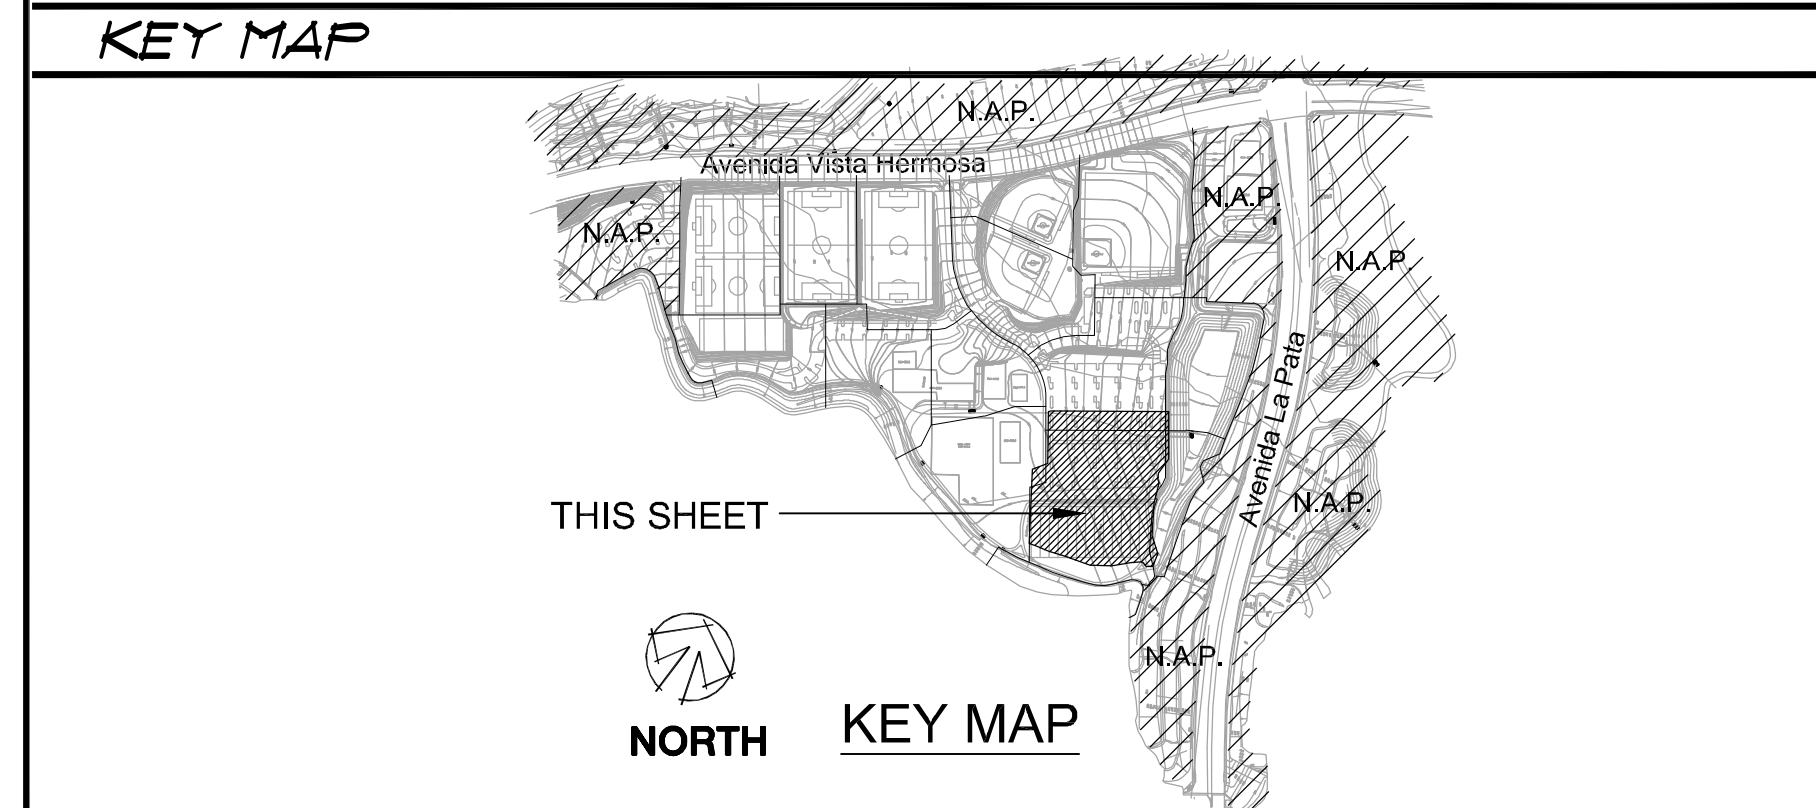

Underground Service Alert
DIG ALERT
 Call: TOLL FREE 1-800-227-2600
 TWO WORKING DAYS BEFORE YOU DIG

APPROVED BY:

AL KING, DIRECTOR OF BEACHES, PARKS, & RECREATION

DATE:

REVISIONS

NO.	DESCRIPTION	REVISED	APPROVED	DATE

JOB NO.: 100467
 SMP NO.: 649-560
 SCALE: AS SHOWN
 DESIGNED BY: SMP

LANDSCAPE ARCHITECTS
SMP
 PREPARED UNDER THE SUPERVISION OF:
 PATRICK MURPHY

CITY OF SAN CLEMENTE
 DEPARTMENT OF BEACHES, PARKS, & RECREATION

LA PATA PARK

LANDSCAPE CONSTRUCTION PLAN
 (PARKING AND FOOTBALL)

DRAWING NO.: LC-1
 SHEET NO.: 37
 OF 178