




FINISH SCHEDULE		
SYMBOL	DESCRIPTION	DET. / SHT.
1	CONCRETE PAVING @ SIDEWALK	11 / CD-1
1A	CONCRETE PAVING - NATURAL GREY COLOR W/ LIGHT BROOM FINISH	1 / CD-1
2	COLORED CONCRETE PAVING - (BID ALTERNATE) SUMMER BEIGE L.M. SCOFIELD COLOR #5234 LIGHT ACID WASH FINISH	1 / CD-1
3	CONCRETE BANDING @ BRICK PAVING - NATURAL GREY COLOR LIGHT BROOM FINISH	5 / CD-1
4	COLORED CONCRETE BANDING - SUMMER BEIGE L.M. SCOFIELD ADMIX #5234 SMOOTH TROUPEL FINISH	5 / CD-1
5	BRICK PAVING - OLE HANSON STYLE REPLICATED BRICK PAVER SEE DETAIL FOR ADDITIONAL INFORMATION SINGLE SOURCE: STEVE CAULKING 949.498.1636	3 / CD-1
8	CONCRETE STEPS - SEE MASTER FINISH SCHEDULE	7 / CD-1

9	MOWCURE - MATCH ADJACENT PAVING COLOR OR NATURAL GREY COLOR SMOOTH TROUPEL FINISH	6 / CD-1
9B	MOWCURE AT FENCE POST - MATCH ADJACENT PAVING COLOR OR NAT GREY COLOR - SMOOTH TROUPEL FINISH	12 / CD-1
12	D.G. PATH - GAIL'S GOLD WITH NITRACIL ORGANIC BINDER - INSTALL PER MANUFACTURER'S DIRECTION. AVAILABLE FROM GAIL MATERIALS PHONE# 951.661.6106	8 / CD-1
13	STAIR HANDRAIL - TUBULAR STEEL - SEE DETAIL FOR ADDITIONAL INFORMATION. COLOR: SHERWIN WILLIAMS BLACK OF NIGHT #306993 / FINISH: SEMI-GLOSS. TWO COATS PRIME / TWO COATS PAINT	10 / CD-1
14	WALL AND RETAINING WALL - SEE DETAIL FOR ADDITIONAL INFORMATION ABOUT TYPE, COLOR, BLOCK TYPE, AND FINISH.	3 / CD-2
16	FILASTER - CHU BLOCK W/ 'SANTA BARBARA' PLASTER FINISH. COLOR: WHITE. CAP: PRECAST CONCRETE - SEE DETAIL	2 / CD-2
17	TUBULAR STEEL FENCE - MANUFACTURER: AMERISTAR FENCE PRODUCTS PHONE: 310.606.9125 COLOR: BLACK / FINISH: SEMI-GLOSS. SEE DETAIL FOR ADDITIONAL INFORMATION.	4 / CD-2
21	BASEBALL BACKSTOP - CHAINLINK - STANDARD COLOR AND FINISH WITH NET TOP. SEE DETAIL FOR ADDITIONAL INFORMATION.	2 / CD-4
22	SIDELINE FENCING - CHAINLINK - STANDARD COLOR AND FINISH SEE DETAIL FOR ADDITIONAL INFORMATION.	11 / CD-4
24	BASEBALL DIAMOND LAYOUT - SEE DETAIL FOR ADDITIONAL INFORMATION	1 / CD-1

25	3 ROW BLEACHERS - MANUFACTURER: PATTERSON-WILLIAMS MODEL: #173-15V8GR PHONE: 1.800.681.5168	3 / CD-3
26	5 ROW BLEACHERS WITH VERTICAL ROW GUARDRAIL - MANUFACTURER: PATTERSON-WILLIAMS MODEL: #171-12 PHONE: 1.800.681.5168	2 / CD-3
27	BATRACK - REFER TO FINISH SCHEDULE FOR MAKE AND MODEL	4 / CD-3
28	FOUL BALL FOLE ASSEMBLY - MANUFACTURER: PATTERSON WILLIAMS MODEL: 1273	3 / CD-4
29	20' FOUL BALL FOLE WITH MESH AND FLAG - PHONE: 1.800.681.5168 STANDARD YELLOW COLOR	5 / CD-3
30	PLAYER BENCH AT DUGOUT - MANUFACTURER: TOMARK MODEL: 13263 (PORTABLE) PHONE: 1.800.681.5168	12 / CD-3
31	PITCHER MOUND BRICK DUST - FOR COLOR & TYPE REFER TO MASTER FINISH SCHEDULE	---
31A	BRICK DUST - 'PRO GOLD' STANDARD BLEND. INSTALL PER MANUFACTURER'S RECOMMENDATIONS. AVAILABLE FROM GAIL MATERIALS PHONE# 951.661.6106	---
32	BATTING CAGE WITH CONCRETE SURFACE - SEE DETAIL FOR INFORMATION	14 / CD-6
35	SCORE BOARD - SCOREBOARD - BY DAKTRONICS PHONE: 1.800.843.5843 or sales@daktronics.com POST AND MOUNTING DEVICE FOR SCOREBOARD - SEE CIVIL ENGINEER PLANS.	3 / CD-4
36	SHADE STRUCTURE - SEE MASTER FINISH SCHEDULE, SHEET FS-1	13.416 / CD-5
37	DUGOUT - CHAIN LINK WITH CHAIN LINK ROOF STRUCTURE. OPTIONAL: NET COVERING FOR DUGOUT.	10 / CD-3
39	CONCRETE BENCH - PREFAB CONCRETE BENCH - MODEL # PASADENA W/ CONC BACK COLOR: ECO2-GEO FINISH: T-3-SANTA FE SANDBLAST AVAILABLE FROM QUICK CRETE PRODUCTS TEL: (951) 731-6240	3 / CD-6

45	LOOPEE BIKE RACK - MANUFACTURER: TIMBERFORM MODEL: CYCLOOPS 2110-4-P-C BLACK COLOR STANDARD GLOSS FINISH	1 / CD-3
48	TRASH / ASH CONTAINER - BY QUICK CRETE - 951.731.6240 MODEL: QS-FR842U WITH BLACK ASH RING COLOR: ECO2-GEO T3-SANTA FE SANDBLAST	12 / CD-6
49	RECYCLE CONTAINER - BY QUICK CRETE - 951.731.6240 MODEL: G-REC-2R1 COLOR: ECO2-GEO T3-SANTA FE SANDBLAST	15 / CD-6
54	TRUNCATED DOME - MODEL #DX2008 GRAY W/ WASH FINISH AVAILABLE FROM WASAUTILE (OR OWNER APPROVED EQUAL)	9 / CD-1
103	WAY FINDING COLUMN - SEE DETAIL FOR ADDITIONAL INFORMATION. SEE STRUCTURAL ENGINEER PLANS AND SOILS REPORT FOR FOOTING RECOMMENDATIONS.	6 / CD-12

SITE AMENITIES - NOT A PART		
SYMBOL	DESCRIPTION	DET. / SHT.
D	CROSSWALK STRIPING - SEE CIVIL ENGINEER'S PLANS	---
F	WET / DRY UTILITIES - BY OTHERS - NOT A PART - MAY INCLUDE (BUT NOT LIMITED TO THE FOLLOWING): FIRE HYDRANT, TRANSFORMER, CATCH BASIN, ETC.	---
H	ACCESSIBLE RAMP - SEE CIVIL ENGINEER PLANS.	---
L	CURBS AND GUTTER - SEE CIVIL ENGINEER PLANS.	---
M	PARKING LOT LIGHTING - SEE ELECTRICAL ENGINEER PLANS.	---
N	PEDESTRIAN LIGHTING - SEE ELECTRICAL ENGINEER PLANS.	---
O	SPORTS LIGHTING - SEE ELECTRICAL ENGINEER PLANS.	---
P	ASPHALTIC PAVING - SEE CIVIL ENGINEER PLANS.	---

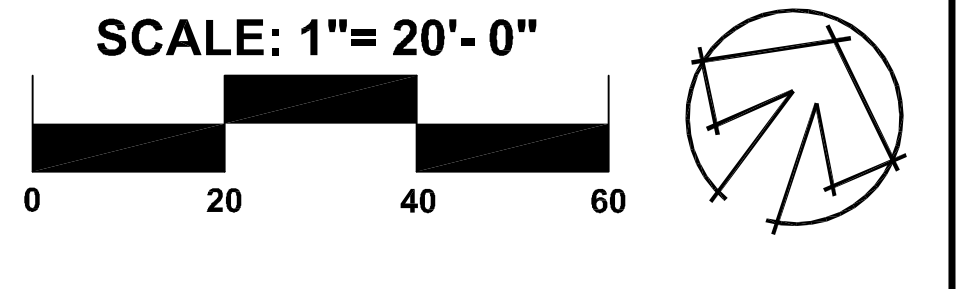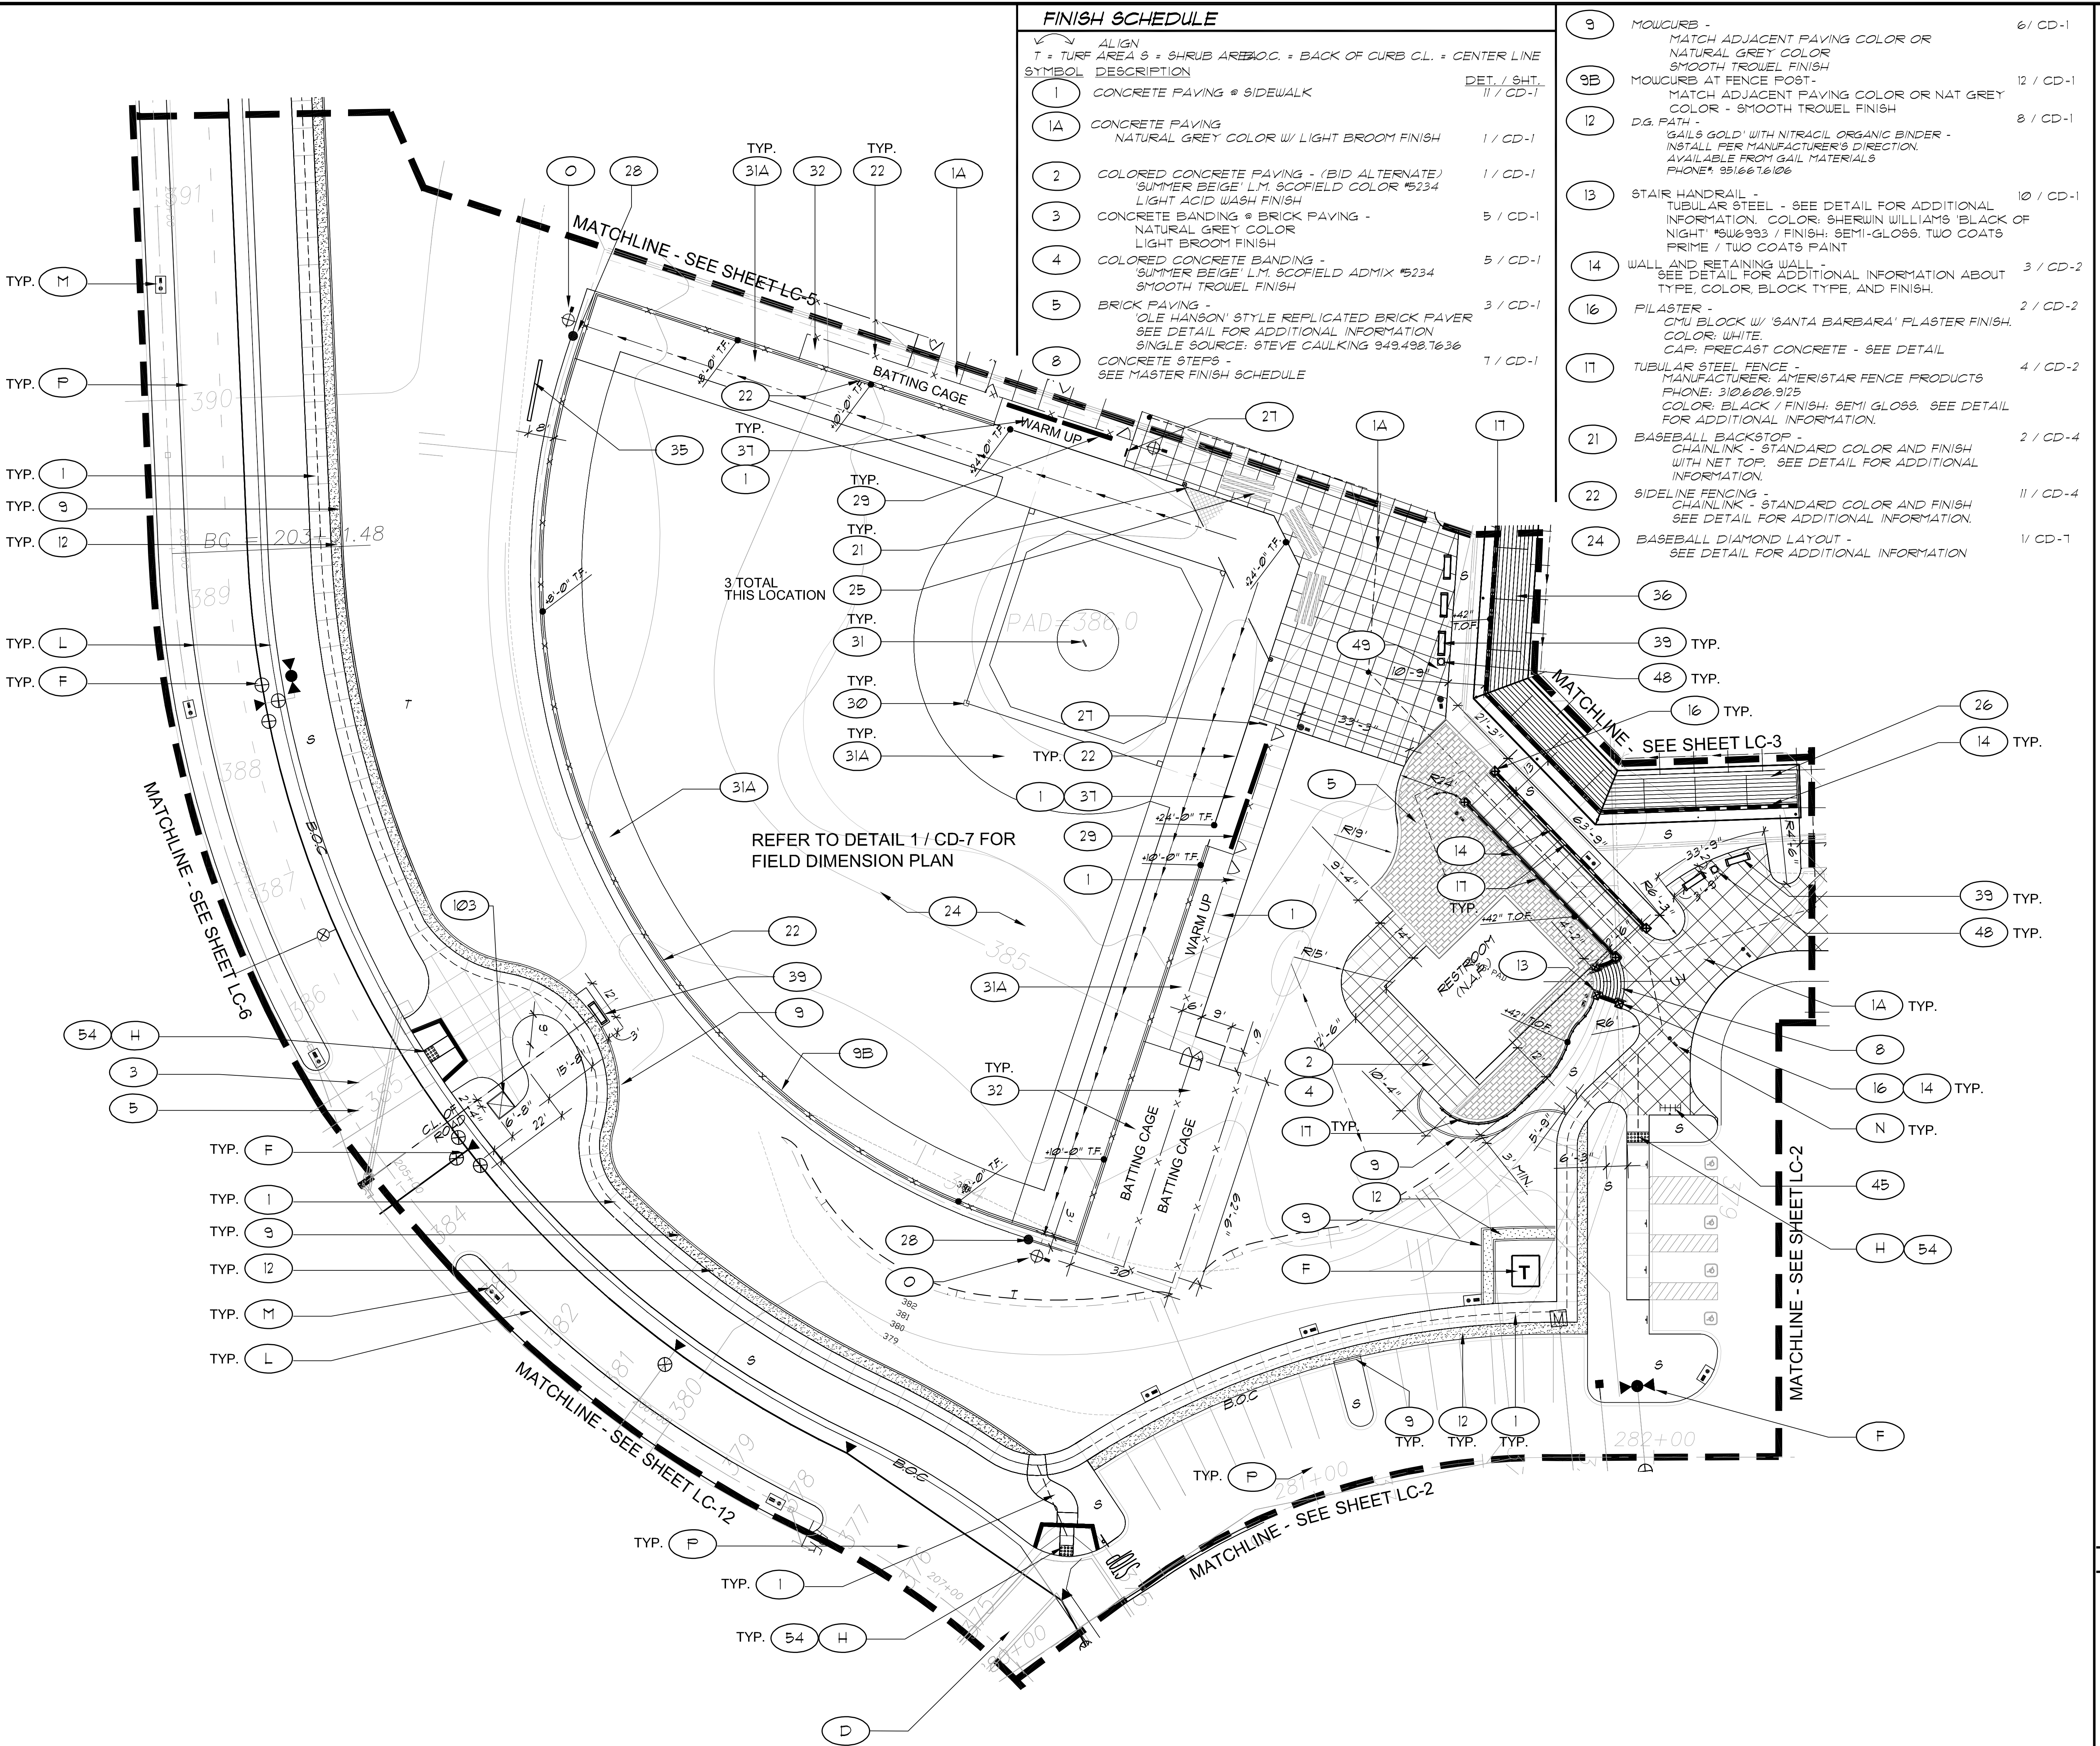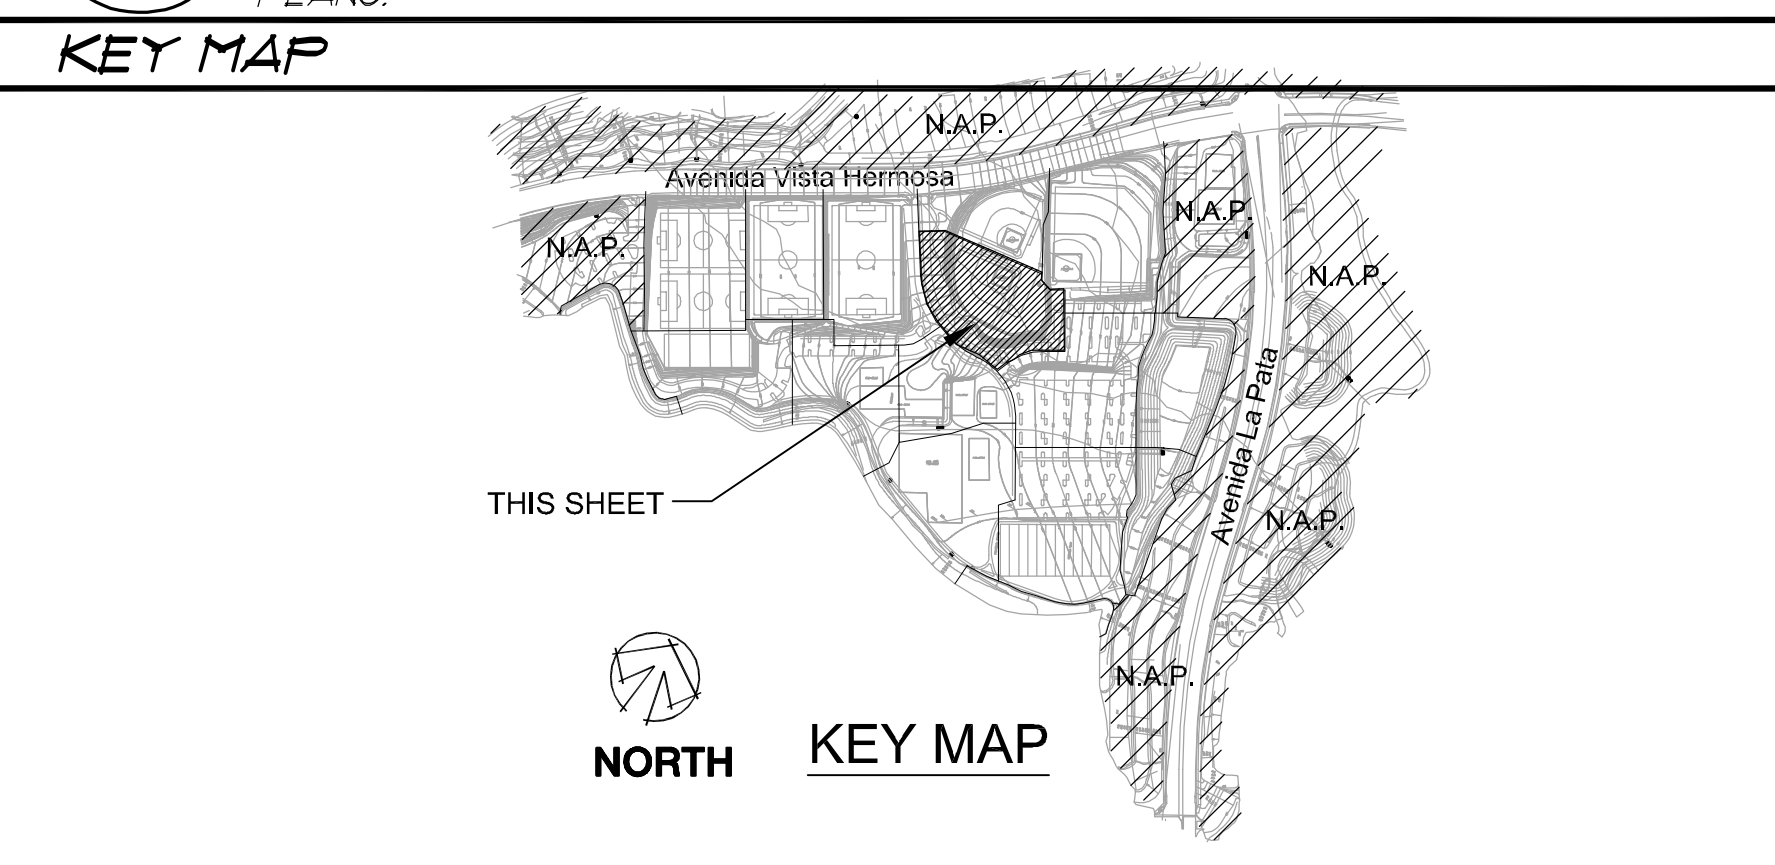

APPROVED BY:	
AL KING, DIRECTOR OF BEACHES, PARKS, & RECREATION	DATE:

REVISIONS			
NO.	DESCRIPTION	REVISED	APPROVED

JOB NO.: 100467	SMP NO.: 649-560
SCALE: AS SHOWN	DESIGNED BY: SMP

PLANS PREPARED BY: **SMP** LANDSCAPE ARCHITECTS

PREPARED UNDER THE SUPERVISION OF: PATRICK MURPHY

DATE: R.L.A. # 1881

CITY OF SAN CLEMENTE
DEPARTMENT OF BEACHES, PARKS, & RECREATION

LA PATA PARK

LANDSCAPE CONSTRUCTION PLAN (SPORTS AND BALLFIELD)

DRAWING NO.: LC-4
SHEET NO.: 40 OF 178