


AVENIDA VISTA HERMOSA

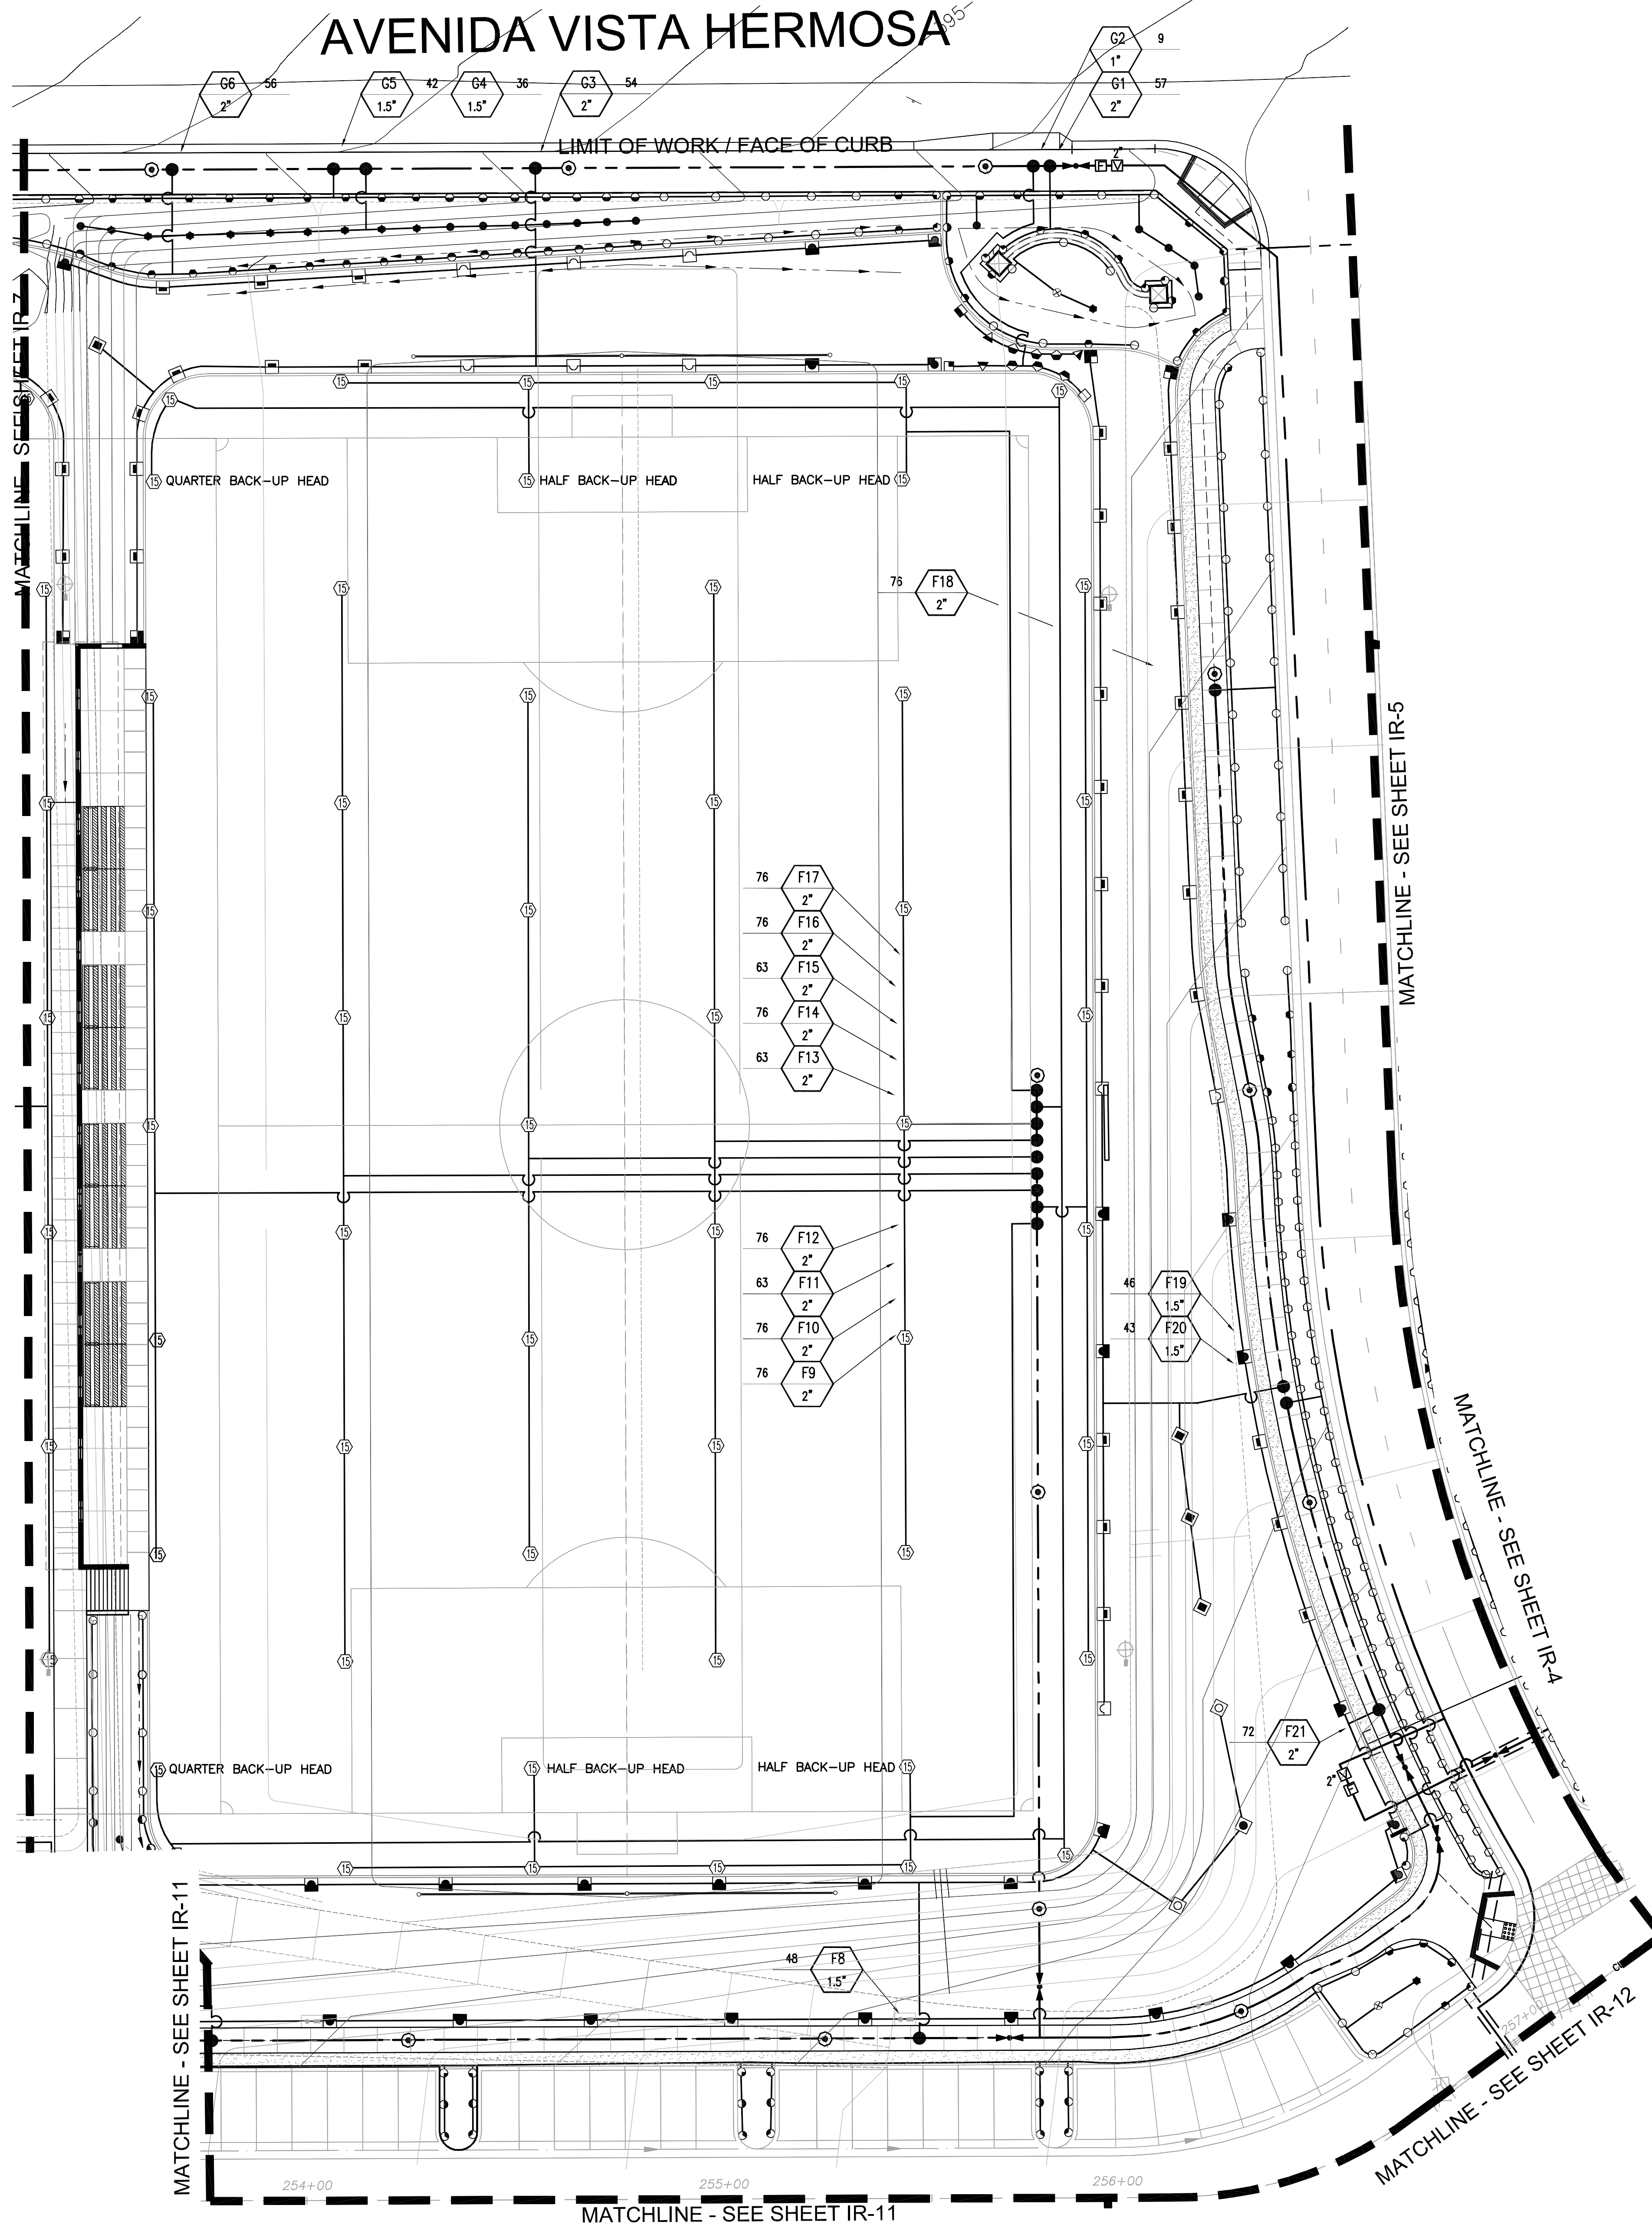

LATERAL LINE PIPE SIZING CHART

ALL LATERAL LINES FOR TREE BUBBLERS ON SITE AND ON STREETS SHALL HAVE A MINIMUM SIZE OF 1 INCH.

ALL LATERAL LINES FOR SPRAY HEADS AND BUBBLERS IN PLANTED AREAS SHALL HAVE A MINIMUM SIZE OF 3/4 INCH.

FLOW RANGE	MINIMUM SIZE OF LATERAL LINE
0 THROUGH 5 GPM	MINIMUM SIZE SHALL BE 3/4 INCH
6 THROUGH 11 GPM	MINIMUM SIZE SHALL BE 1 INCH
12 THROUGH 21 GPM	MINIMUM SIZE SHALL BE 1 1/4 INCH
22 THROUGH 30 GPM	MINIMUM SIZE SHALL BE 1 1/2 INCH
31 THROUGH 50 GPM	MINIMUM SIZE SHALL BE 2 INCH



ALL LATERAL LINES SHALL BE SCHEDULE 40 PVC. ALL LATERAL LINES INSTALLED UNDER PAVING SHALL BE PRESSURE TESTED PRIOR TO BURIAL.

NOTE:
MAINLINE SHOWN WITHIN PAVING FOR CLARITY ONLY. ACTUAL MAINLINE LOCATION TO BE A MINIMUM OF 18" OFF ADJACENT HARDSCAPE AND OTHER OBSTACLES TYP.

NOTE:
CONTRACTOR SHALL ADJUST ALL HEADS AS REQUIRED TO ACCOMMODATE ANY VERTICAL OBSTRUCTIONS THAT MAY OCCUR, INCLUDING BUT NOT LIMITED TO LIGHT POLES, FIRE HYDRANTS, ETC. VERIFY ALL HEAD LAYOUT WITH OWNER'S AUTHORIZED REPRESENTATIVE PRIOR TO COMMENCING WORK.

NOTE:
BUBBLERS AND LATERAL LINES ARE SHOWN WITHIN PAVING FOR CLARITY ONLY. ACTUAL LOCATION TO BE WITHIN PLANTER. BUBBLERS SHALL BE ALIGNED WITH TREES AND AS DIRECTED BY OWNER'S AUTHORIZED REPRESENTATIVE. CONFIRM ALL LAYOUT IN FIELD WITH OWNER'S AUTHORIZED REPRESENTATIVE PRIOR TO COMMENCING WORK.

KEY MAP

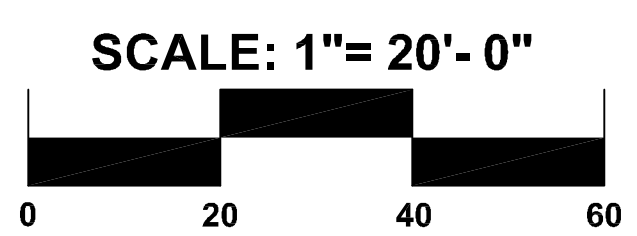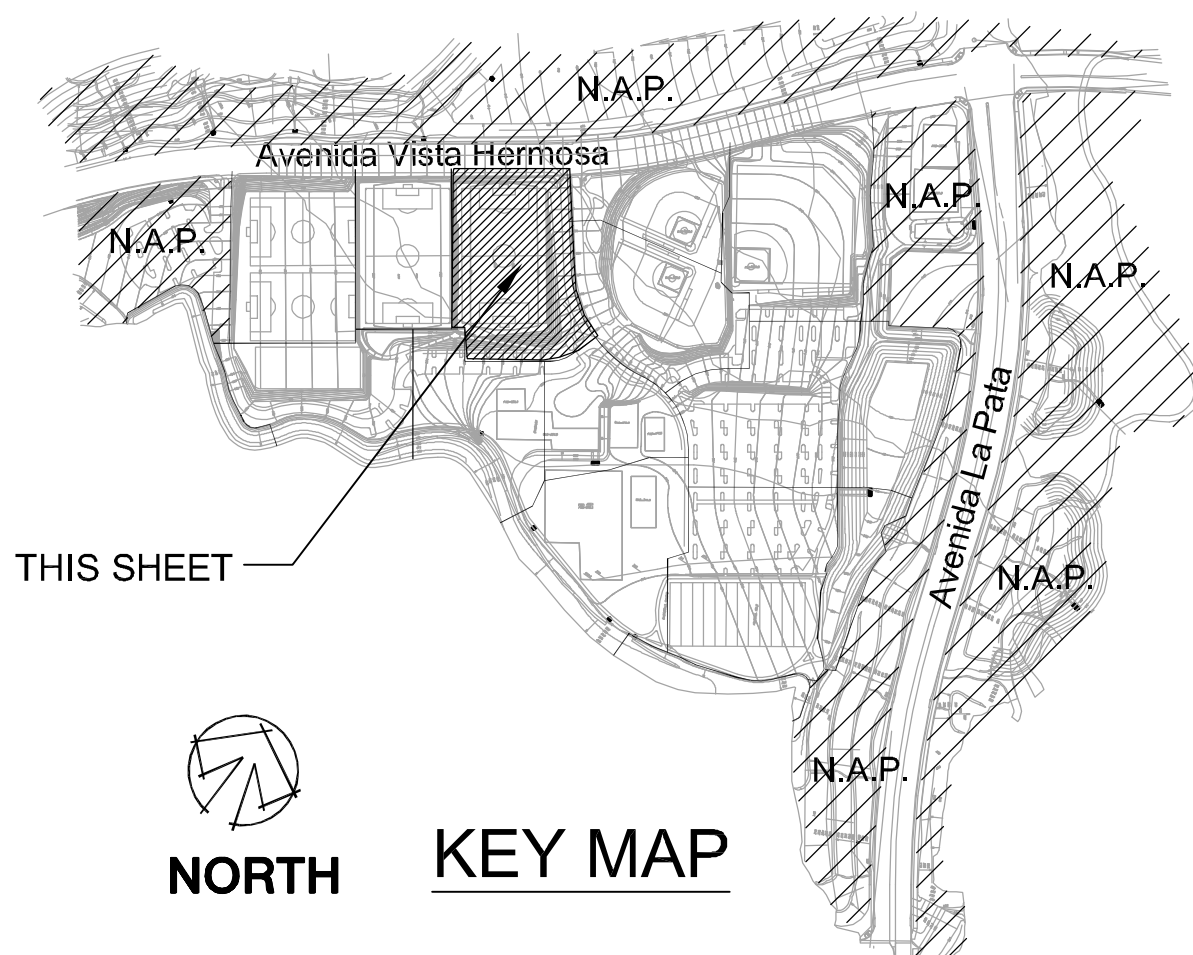


sweeney + associates
IRRIGATION DESIGN AND CONSULTING
California
33720 Sky Canyon Drive, Suite C
Murrieta, CA 92563
951-461-6832 p | 951-461-6800 f
email@sweeneyassoc.com
www.sweeneyassoc.com
Murrieta, California - Austin, Texas - Ft. Lauderdale, Florida



APPROVED BY:
AL KING, DIRECTOR OF BEACHES, PARKS, & RECREATION DATE:

REVISIONS			
NO.	DESCRIPTION	REVISED	APPROVED

JOB NO.: 100467
SMP NO.: 649-560
SCALE: AS SHOWN
DESIGNED BY: SMP

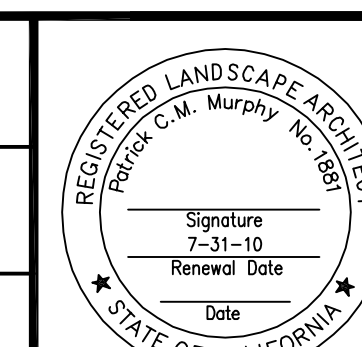

PLANS PREPARED BY:
SMP
PREPARED UNDER THE SUPERVISION OF:
PATRICK MURPHY

DATE: 7-31-10
R.L.A. # 1881

CITY OF SAN CLEMENTE
DEPARTMENT OF BEACHES, PARKS, & RECREATION
LA PATA PARK
IRRIGATION PLAN
(SOCCER FIELDS)

DRAWING NO.: IR-6
SHEET NO.: 69
OF 178

BID SET