
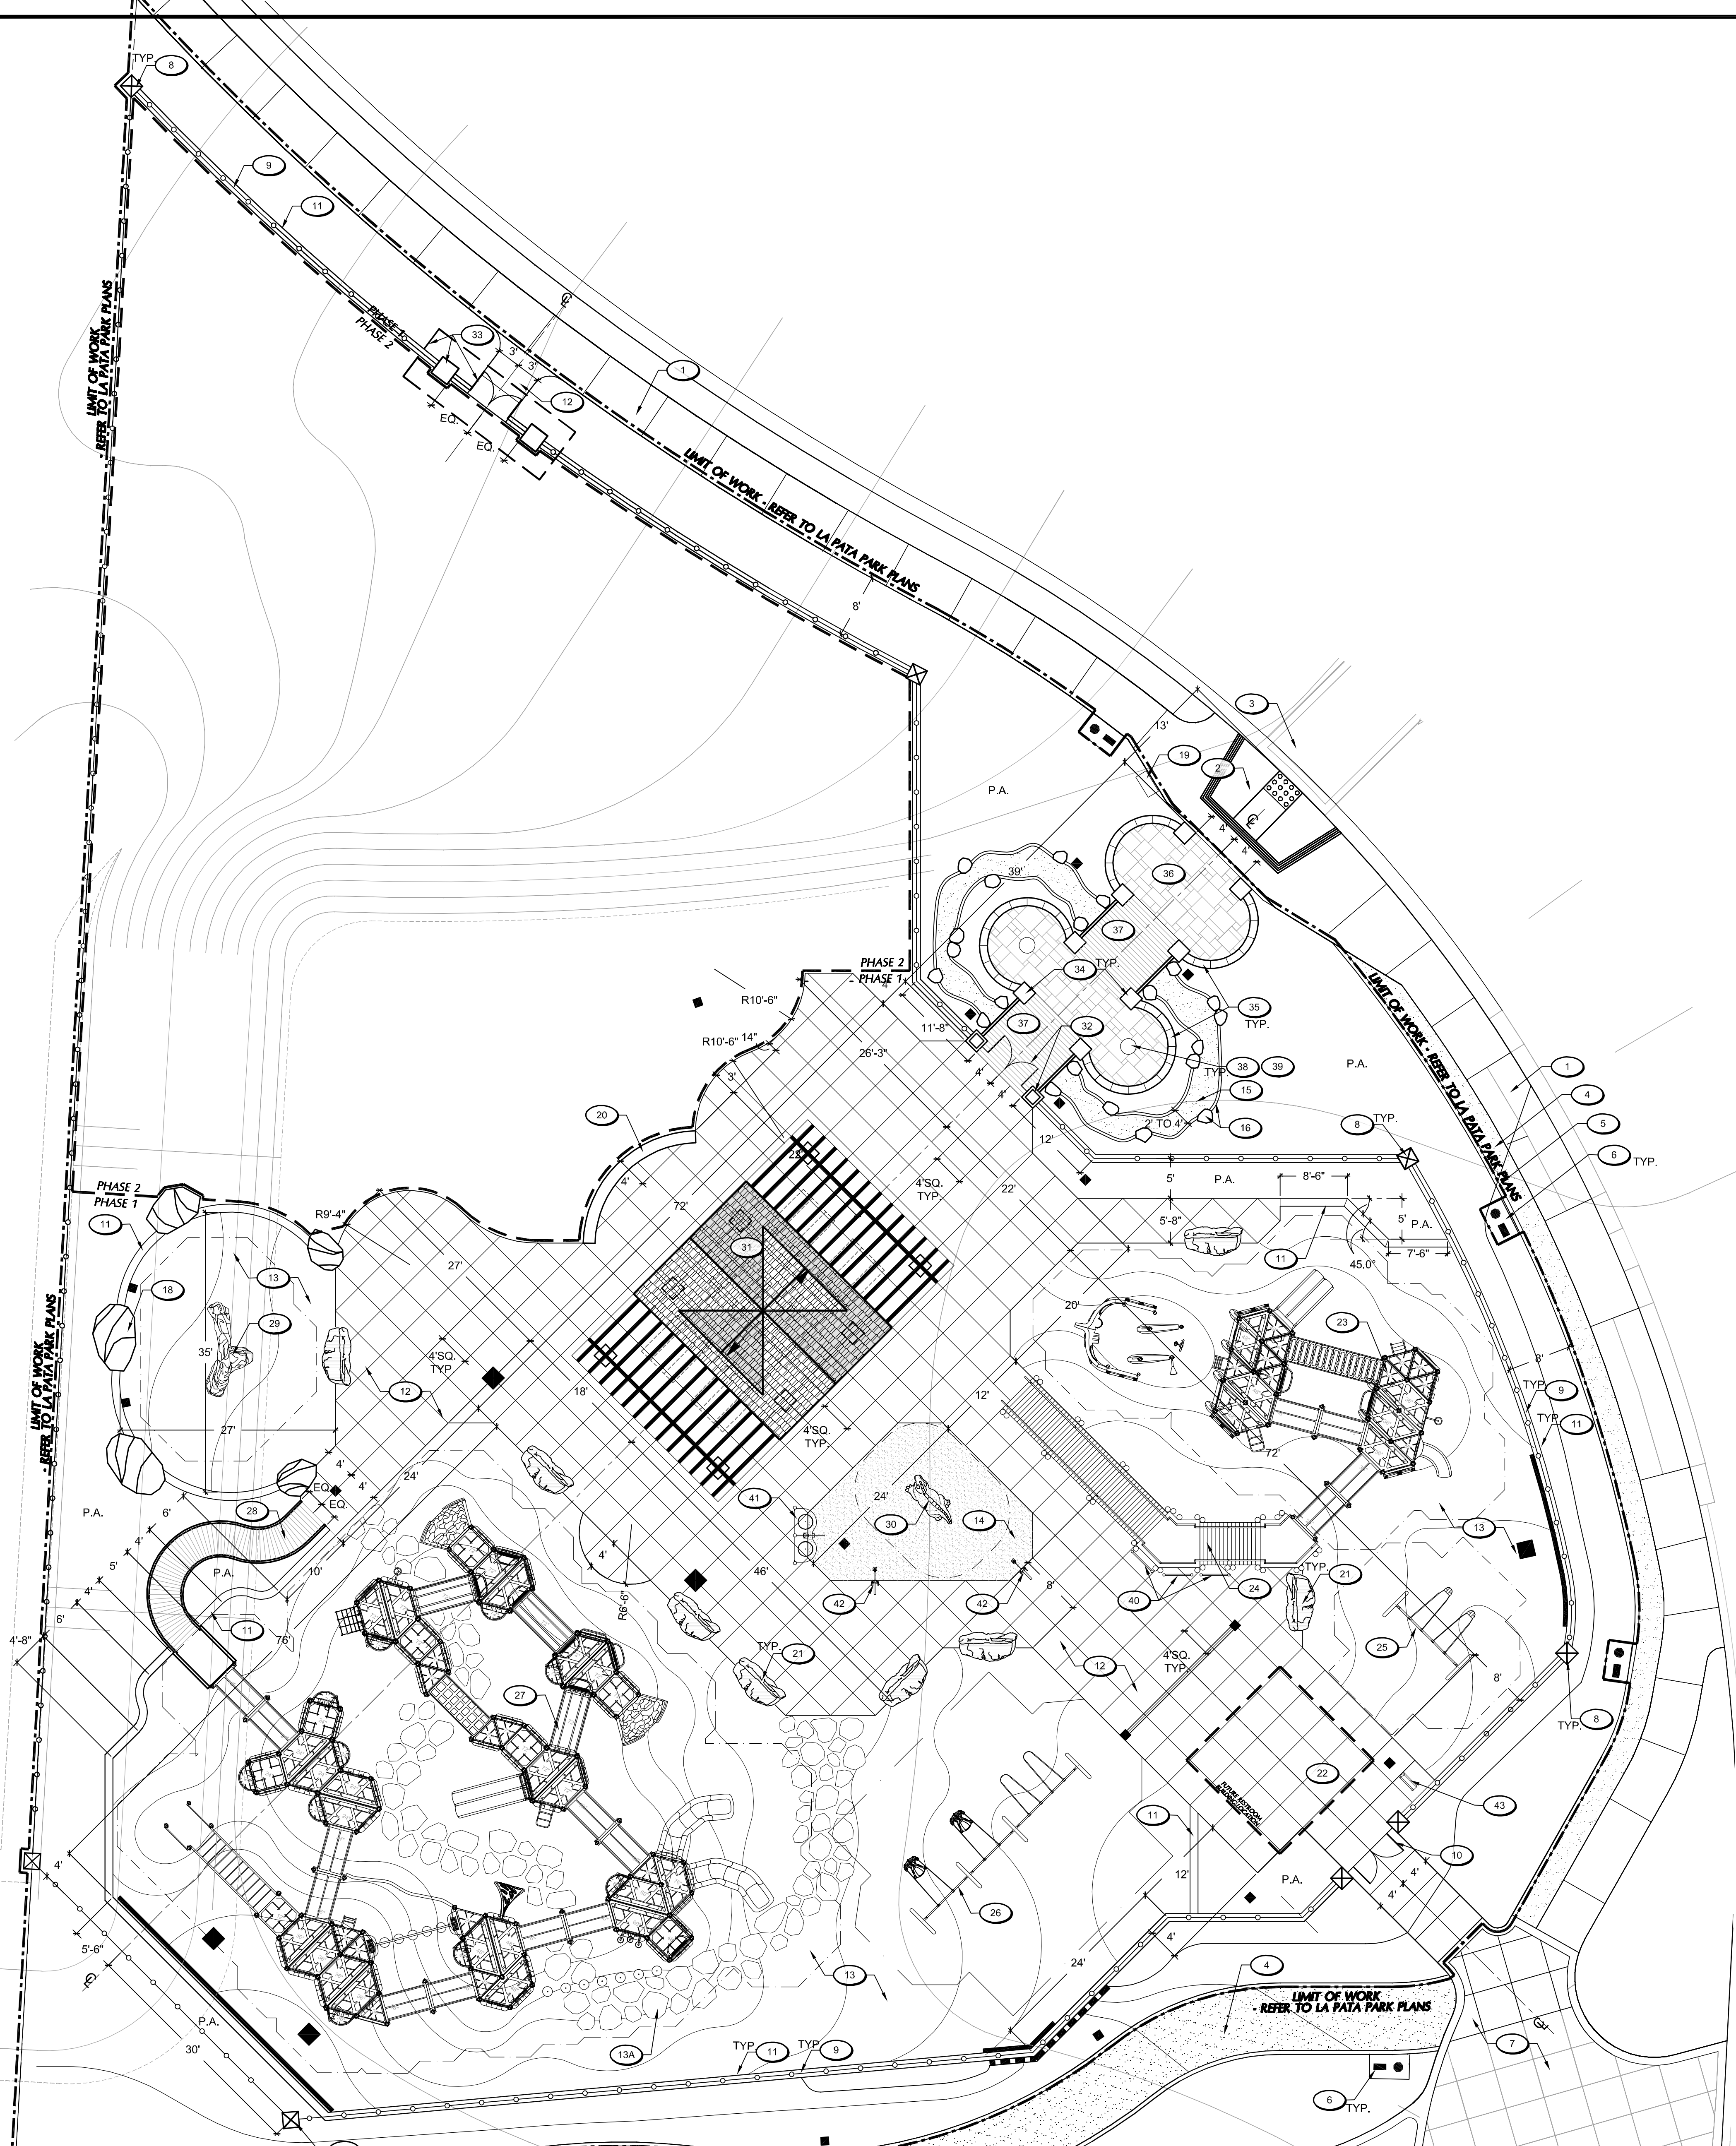


FINISH SCHEDULE

NO.	DESCRIPTION	DETAIL / SHEET
1	CONCRETE SIDEWALK REFER TO CIVIL ENGINEER'S PLAN	
2	CONCRETE SIDEWALK RAMP W/ TRUNCATED DOMES REFER TO CIVIL ENGINEER'S PLAN	
3	ADA CROSS WALK REFER TO LA PATA PARK LANDSCAPE PLANS BY SUMMERSMURPHY & PARTNERS	
4	DECOMPOSED GRANITE STRIP/PATH REFER TO LA PATA PARK LANDSCAPE PLANS BY SUMMERSMURPHY & PARTNERS	
5	CONCRETE MOW CURB REFER TO LA PATA PARK LANDSCAPE PLANS BY SUMMERSMURPHY & PARTNERS	
6	STREET LIGHT LOCATION REFER TO CIVIL ENGINEER'S PLAN	
7	COLORED CONCRETE PAVING W/ BANDING REFER TO LA PATA PARK LANDSCAPE PLANS BY SUMMERSMURPHY & PARTNERS	
8	PERIMETER MASONRY PILASTER CAP CONCRETE COLOR: STONE: BUICKS COUNTY EUROPEAN CASTLE STONE VENEER (PF-8113) MANUFACTURED BY: CULTURED STONE, 1-800-255-1727	7 / CSC-14
9	IRON FENCE FENCE: 5' AMERISTAR ECHELON II TUBULAR STEEL FENCE (BLACK)	7/CSC-14, 2/CSC-13
10	DOUBLE IRON GATES GATE: 5' AMERISTAR ECHELON II TUBULAR STEEL GATE (BLACK)	6/CSC-15
11	12" WIDE CONCRETE CURB COLOR: NATURAL GREY	8 / CSC-14
12	CONCRETE PAVING COLOR: L.M. SCOFIELD C-25 "SOMBREIRO BUFF"	1 / CSC-15
13	COLORED RUBBERIZED SAFETY SURFACING MODEL: "PLAYBOUND" COLOR & PATTERN: REFER TO PLAY SURFACING PLAN, SHEET CSC-10 MANUFACTURED BY: SURFACE AMERICA, 1-800-999-0555	2 / CSC-15
13A	FLAG STONE PATTERNED RUBBERIZED SAFETY SURFACING MODEL: "PLAYBOUND" COLOR & PATTERN: REFER TO PLAY SURFACING PLAN, SHEET CSC-10 MANUFACTURED BY: SURFACE AMERICA, 1-800-999-0555	
14	PLAY SAND SILICA SE 20 OR EQUIVALENT	3 / CSC-15
15	STABILIZED DECOMPOSED GRANITE MOAT D.G.: "GAIL'S GOLD" WITH ORGANIC BINDER "NATRACIL" MANUFACTURED BY: GAIL MATERIAL, 951-667-6106 TO BE INSTALLED PER MANUFACTURED RECOMMENDATIONS	4 / CSC-15
16	D.G. EDGING - A COMBINATION OF 4" WIDE MOW CURB AND 1/4" DIA STONE BOULDERS BOULDERS: "CALIFORNIA GOLD" SIZE: TWO (2) 2' BOULDERS AVAIL. FROM: SOUTHWEST BOULDER & STONE, 1-877-792-7625 CONCRETE COLOR: NATURAL GREY	4 / CSC-15
17	HANDICAP ACCESSIBLE RAMP WITH HANDRAIL HANDRAIL COLOR: SHERWIN WILLIAMS SW6993 "BLACK OF NIGHT"	3 / CSC-13
18	STONE BOULDER BOULDERS: "CALIFORNIA GOLD" SIZE: TWO (2) 4' BOULDERS, TWO (2) 5' BOULDERS, ONE (1) 6' BOULDER AVAIL. FROM: SOUTHWEST BOULDER & STONE, 1-877-792-7625	8 / CSC-15
19	BRONZE DEDICATION PLAQUE PROVIDING A HISTORY OF COURTNEY'S SAND CASTLE PLAYGROUND DREAM TO BE INSTALLED BY CONTRACTOR AND PROVIDED BY CITY	
20	STONE SEAT WALL STONE: BUICKS COUNTY EUROPEAN CASTLE STONE VENEER (PF-8113) MANUFACTURED BY: OWENS CORNING, CULTURED STONE, 1-800-255-1727	5 / CSC-15
21	BOULDER BENCH (GFRC) AVAIL. FROM: PARK PETS 805-434-2305. ALLOW 8 WEEKS DELIVERY TIME	8 / CSC-13
22	FUTURE RESTROOM BUILDING	
23	PIRATE SHIP PLAY STRUCTURE MODEL: LTCP5-QU035262 MANUFACTURED BY: LITTLE TIKES, 714-846-8062. ALLOW 8 WEEKS DELIVERY TIME.	3 / CSC-13
24	PIRATE SHIP PLAY STRUCTURE HANDBICAP ACCESSIBLE RAMP WITH HANDRAIL HANDRAIL COLOR: SHERWIN WILLIAMS SW6993 "BLACK OF NIGHT" LANDING: GARDEN STONE (ENGLISH SLATE RANDOM ASHLAR PATTERN) STAMPED CONCRETE W/ ANTIQUE FINISH COLOR: (MAIN) L.M. SCOFIELD #1137 "BARCLAY BEIGE" (DARK ACCENT) L.M. SCOFIELD A-25 "LA CRESCENTA BROWN" (LIGHT ACCENT) L.M. SCOFIELD #2170 "HARVEST BEIGE" RAMP: WOOD PLANKING STAMPED CONCRETE COLOR: (MAIN) L.M. SCOFIELD A-25 "LA CRESCENTA BROWN" (DARK ACCENT) L.M. SCOFIELD A-24 "TRUSSSET" (LIGHT ACCENT) L.M. SCOFIELD A-53 "ARIZONA TAN"	1 / CSC-11
25	2.5 YR. ARCH SWINGS SET WITH 2 TOT SEATS MODEL: LTCP5-QU035262 MANUFACTURED BY: LITTLE TIKES, 714-846-8062. ALLOW 8 WEEKS DELIVERY TIME.	
26	5-12 YR. ARCH SWING SET WITH 2 BELT SEATS AND 2 ADA SEATS MODEL: LTCP5-QU035260 MANUFACTURED BY: LITTLE TIKES, 714-846-8062. ALLOW 8 WEEKS DELIVERY TIME.	
27	CASTLE PLAY STRUCTURE, LTCP5-QU035264C4, MANUFACTURED BY LITTLE TIKES, 714-846-8062. ALLOW 8 WEEKS DELIVERY TIME.	2 / CSC-13
28	CASTLE PLAY STRUCTURE HANDBICAP ACCESSIBLE RAMP WITH HANDRAIL HANDRAIL COLOR: SHERWIN WILLIAMS SW6993 "BLACK OF NIGHT" LANDING: GARDEN STONE (ENGLISH SLATE RANDOM ASHLAR PATTERN) STAMPED CONCRETE W/ ANTIQUE FINISH COLOR: (MAIN) L.M. SCOFIELD #1137 "BARCLAY BEIGE" (DARK ACCENT) L.M. SCOFIELD A-25 "LA CRESCENTA BROWN" (LIGHT ACCENT) L.M. SCOFIELD #2170 "HARVEST BEIGE" RAMP: WOOD PLANKING STAMPED CONCRETE COLOR: (MAIN) L.M. SCOFIELD A-25 "LA CRESCENTA BROWN" (DARK ACCENT) L.M. SCOFIELD A-24 "TRUSSSET" (LIGHT ACCENT) L.M. SCOFIELD A-53 "ARIZONA TAN"	1 / CSC-12
29	CLIMBING ROCK MODEL: 20020523 "GIBRALTOR SUMMIT" MANUFACTURED BY: LITTLE TIKES, 714-846-8062. ALLOW 8 WEEKS DELIVERY TIME.	4 / CSC-13
30	GREEN COLORED CAST CONCRETE DRAGON AVAIL. FROM: PARK PETS 805-434-2305. ALLOW 8 WEEKS DELIVERY TIME	7 / CSC-13
31	COVERED PICNIC AREA	
32	FULL HEIGHT MASONRY PILASTER ON RETAINING WALL W/ STEEL DOUBLE GATES AND FENCE CAP COLOR: NATURAL GREY STONE: BUICKS COUNTY EUROPEAN CASTLE STONE VENEER (PF-8113) MANUFACTURED BY: CULTURED STONE, 1-800-255-1727 STEEL COLOR: SHERWIN WILLIAMS SW6993 "BLACK OF NIGHT"	7 / CSC-15
33	WOOD TRELLIS OVERHEAD STRUCTURE WITH FULL HEIGHT STONE COLUMNS W/ DOUBLE GATES AND FENCE WOOD COLOR: SHERWIN WILLIAMS SW909 "KNOXWOOD DARK BROWN" CAP CONCRETE COLOR: NATURAL GREY STONE: BUICKS COUNTY EUROPEAN CASTLE STONE VENEER (PF-8113) MANUFACTURED BY: OWENS CORNING, CULTURED STONE, 1-800-255-1727	1 / CSC-13
34	MASONRY PILASTER WITH CHISELED PIER CAP STONE: BUICKS COUNTY EUROPEAN CASTLE STONE VENEER (PF-8113) MANUFACTURED BY: OWENS CORNING, CULTURED STONE, 1-800-255-1727 CAP COLOR: NATURAL GREY	1 / CSC-14
35	FAUX CASTLE GATE KEEP WITH SLOTTED OPENINGS FOR SEATING SIDE WALL VENEER: BUICKS COUNTY EUROPEAN CASTLE STONE VENEER (PF-8113) MANUFACTURED BY: OWENS CORNING, CULTURED STONE, 1-800-255-1727	1 / CSC-14
36	GARDEN STONE (ENGLISH SLATE RANDOM ASHLAR PATTERN) STAMPED CONCRETE PAVING WITH ANTIQUE FINISH COLOR: (MAIN) L.M. SCOFIELD #1137 "BARCLAY BEIGE" (DARK ACCENT) L.M. SCOFIELD A-25 "LA CRESCENTA BROWN" (LIGHT ACCENT) L.M. SCOFIELD #2170 "HARVEST BEIGE"	1 / CSC-14
37	FAUX BRIDGE RAMP WITH WOOD PLANKING STAMPED CONCRETE COLOR: (MAIN) L.M. SCOFIELD A-25 "LA CRESCENTA BROWN" (DARK ACCENT) L.M. SCOFIELD A-24 "TRUSSSET" (LIGHT ACCENT) L.M. SCOFIELD A-53 "ARIZONA TAN"	1 / CSC-14
38	25' HEAVY DUTY WHITE FIBERGLASS FLAG POLE WITH RED 4x6 TRIANGULAR BANNER. MODEL: CFF225 AVAIL. FROM: UNITED STATES FLAG STORE, 877-734-2458	
39	24 INCH DIAMETER ANTIQUED CELTIC ROUNDTEL WITH KNOTTED PATTERN DRILLED FOR BANNER POLE. MODEL: CNS00A AVAIL. FROM: ARCADIAN (HADDONSTONE), 714-894-3500	
40	MUSICAL PANELS - CHIMES, BELL, & DRUMS (3 KINDS) MANUFACTURED BY: PLAY WORLD SYSTEMS, 800-223-8404	
41	HANDICAP ACCESSIBLE SAND TABLE MODEL: 136233, ELEVATED SAND TABLE AVAIL. FROM: LANDSCAPE STRUCTURES, INC., COAST RECREATION, INC. 949-553-8067	5 / CSC-13
42	WHEELCHAIR ACCESSIBLE SUPERSCOOP MODEL: 123832, ACCESSIBLE SUPERSCOOP AVAIL. FROM: LANDSCAPE STRUCTURES, INC., COAST RECREATION, INC. 949-553-8067	6 / CSC-13
43	DRINKING FOUNTAIN SEE DETAIL FOR ADDITIONAL INFORMATION COLOR: BLACK FINISH: STANDARD GLOSS WITH BRASS BOWL	8 / CSC-13


SCALE: 1" = 10'-0"

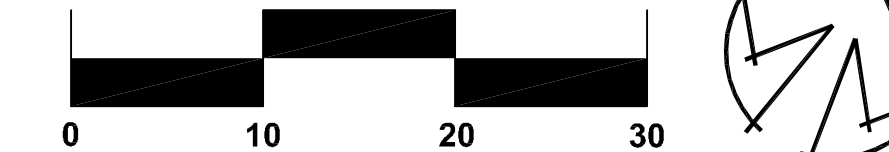

APPROVED BY:
AL KING, DIRECTOR OF BEACHES, PARKS, & RECREATION DATE:

REVISIONS			
NO.	DESCRIPTION	REVISED	APPROVED

JOB NO.: 100467
SMP NO.: 649-xxx
SCALE: AS SHOWN
DESIGNED BY: SMP

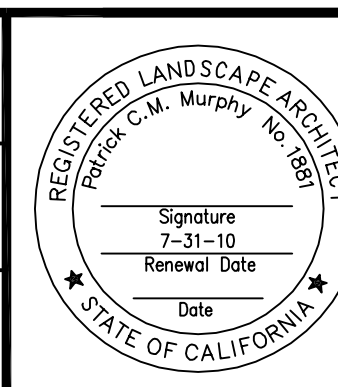

LANDSCAPE ARCHITECTS
SUMMERSMURPHY & PARTNERS, INC.
DANA POINT, CALIFORNIA 92629
(949) 443-1446 FAX (949) 443-1631
PREPARED UNDER THE SUPERVISION OF:
PATRICK MURPHY DATE: R.L.A. # 1881

CITY OF SAN CLEMENTE
DEPARTMENT OF BEACHES, PARKS, & RECREATION
COURTNEY'S SAND CASTLE
CONSTRUCTION LAYOUT PLAN
DRAWING NO.: CSC-9
SHEET NO.: 156
OF 178

BID SET