


FINISH SCHEDULE



SYMBOL	DESCRIPTION	DET./SHT.
1	CONCRETE PAVING & SIDEWALK	11 / CD-1
1A	CONCRETE PAVING - NATURAL GREY COLOR W/ LIGHT BROOM FINISH	1 / CD-1
3	CONCRETE BANDING - NATURAL GREY COLOR LIGHT BROOM FINISH	5 / CD-1
9	CONCRETE MOUNTURE - MATCH ADJACENT PAVING COLOR OR NATURAL GREY COLOR LIGHT BROOM FINISH	6 / CD-1
10	POLYPAVEMENT MIXTURE WITH NATIVE SOIL MANUFACTURER: POLYPAVEMENT 1323.954.2240	4 / CD-6
12	D.G. PATH - GAIL'S GOLD W/ NITRACIL ORGANIC BINDER - INSTALL PER MANUFACTURER'S DIRECTION. AVAILABLE FROM GAIL MATERIALS PHONE: 951.667.6106	8 / CD-1
22B	LODGEPOLE FENCE - LODGEPOLES TO BE STAINED PER CITY'S DIRECTIONS	2 / CD-8
26	5 ROW BLEACHERS WITH VERTICAL ROW GUARDRAIL MANUFACTURER: PATTERSON-WILLIAMS MODEL: #171-12 PHONE: 1800.687.5768 COLOR AND FINISH: STANDARD ALUMINUM	2 / CD-3
34	FOOTBALL GOAL POST MANUFACTURER: ROGERS ATHLETIC COMPANY PHONE: 1800.748.0210 MODEL: STADIUM PRO 1000 STEEL / HIGH SCHOOL COLOR: STANDARD WHITE	12 / CD-4
34A	SAFETY NETTING - SEE LAYOUT PLAN FOR HEIGHT & WIDTH	2 / CD-10
35	SCORE BOARD - SCOREBOARD - BY DAKTRONICS. SEE ABOVE FOR MODEL NUMBER. PHONE: 1800.843.5843 OR SALES@DAKTRONICS.COM POST AND MOUNTING DEVICE FOR SCOREBOARD - SEE CIVIL ENGINEER PLANS.	9 / CD-4
38	CONCRETE PICNIC TABLE - BY QUICK CRETE - 951.737.6240 MODEL: LBT-96" QLB796FT COLOR: ECO2-GEO T3-SANTA FE SANDBLAST	4 / CD-4
40	BARBECUE - MANUFACTURER: PATTERSON WILLIAMS MODEL: #140-05 GALVANIZED BBO PHONE: 1800.687.5768 BLACK COLOR	5 / CD-6
46	REMOVABLE CONCRETE BOLLARD - BY QUICK CRETE - 951.737.6240 MODEL: QR-88-R COLOR: ECO2-GEO T3-SANTA FE SANDBLAST	6 / CD-6
48	TRASH / ASH CONTAINER - BY QUICK CRETE - 951.737.6240 MODEL: QS-FS2842W WITH BLACK ASH RING COLOR: ECO2-GEO T3-SANTA FE SANDBLAST	12 / CD-6
49	RECYCLE CONTAINER - BY QUICK CRETE - 951.737.6240 MODEL: Q-REC-2RW COLOR: ECO2-GEO T3-SANTA FE SANDBLAST	15 / CD-6
50	HOT COALS CONTAINER - BY QUICK CRETE - 951.737.6240 MODEL: Q-FSHA-2842 WITH CAST IN LOGO LETTERS PAINTED WHITE / BACKGROUND PAINTED RED. COLOR: ECO2-GEO T3-SANTA FE SANDBLAST	12 / CD-6
52b	FOOTBALL STRIPING LAYOUT - SEE DETAIL FOR ADDITIONAL INFORMATION	2 / CD-11
54	TRUNCATED DOMES - MODEL: TD-2008 GRAY W/ WASH FINISH AVAILABLE FROM WASAULTLE (OR OWNER APPROVED EQUAL)	9 / CD-1
E	WET / DRY UTILITIES - BY OTHERS - NOT A PART. MAY INCLUDE (BUT NOT LIMITED TO THE FOLLOWING): FIRE HYDRANT, TRANSFORMER, CATCH BASIN, ETC.	...
G	HANDI CAP SIGN AND WHEEL STOP - SEE CIVIL ENGINEER PLANS.	...
H	ACCESSIBLE RAMP - SEE CIVIL ENGINEER PLANS.	...
I	TRASH ENCLOSURE - SEE CIVIL ENGINEER PLANS.	...
J	BASE BID: SOD-GN1/GREG NORMAN #1 HYBRID BERMUDA#1 REFER TO PLANTING PLAN PL-6 ALT. BID: SYNTHETIC TURF PER SPECIFICATIONS	...
L	CURB AND GUTTER - SEE CIVIL ENGINEER PLANS.	...
M	PARKING LOT LIGHTING - SEE ELECTRICAL ENGINEER PLANS.	...
O	SPORTS LIGHTING - SEE ELECTRICAL ENGINEER PLANS.	...
P	ASPHALTIC PAVING AND / OR CROSSWALK - SEE CIVIL ENGINEER PLANS.	...

KEY MAP

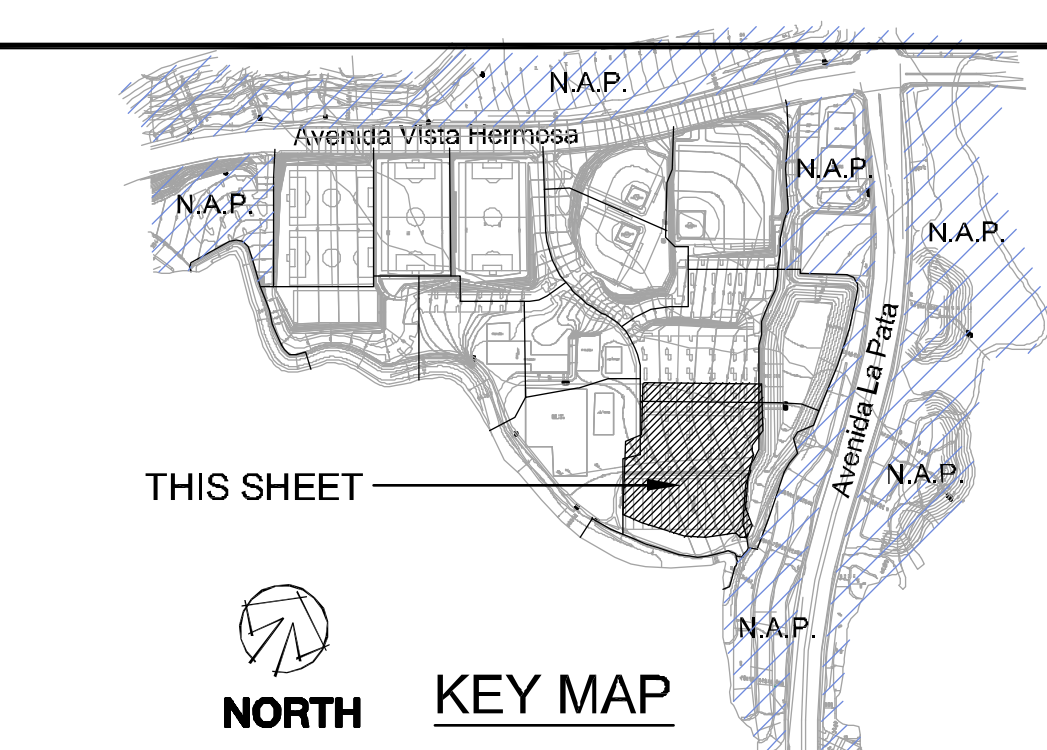

CITY OF SAN CLEMENTE
 DEPARTMENT OF BEACHES, PARKS, & RECREATION
LA PATA PARK
LANDSCAPE CONSTRUCTION PLAN
 (PARKING AND FOOTBALL)

DRAWING NO.: LC-1
 SHEET NO.: **37**
 OF 178 **BID SET**

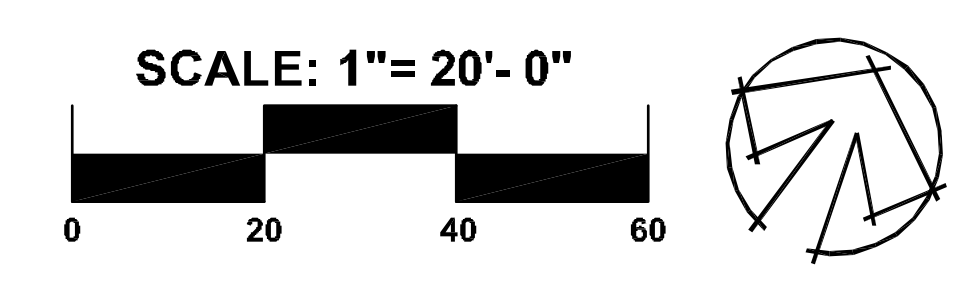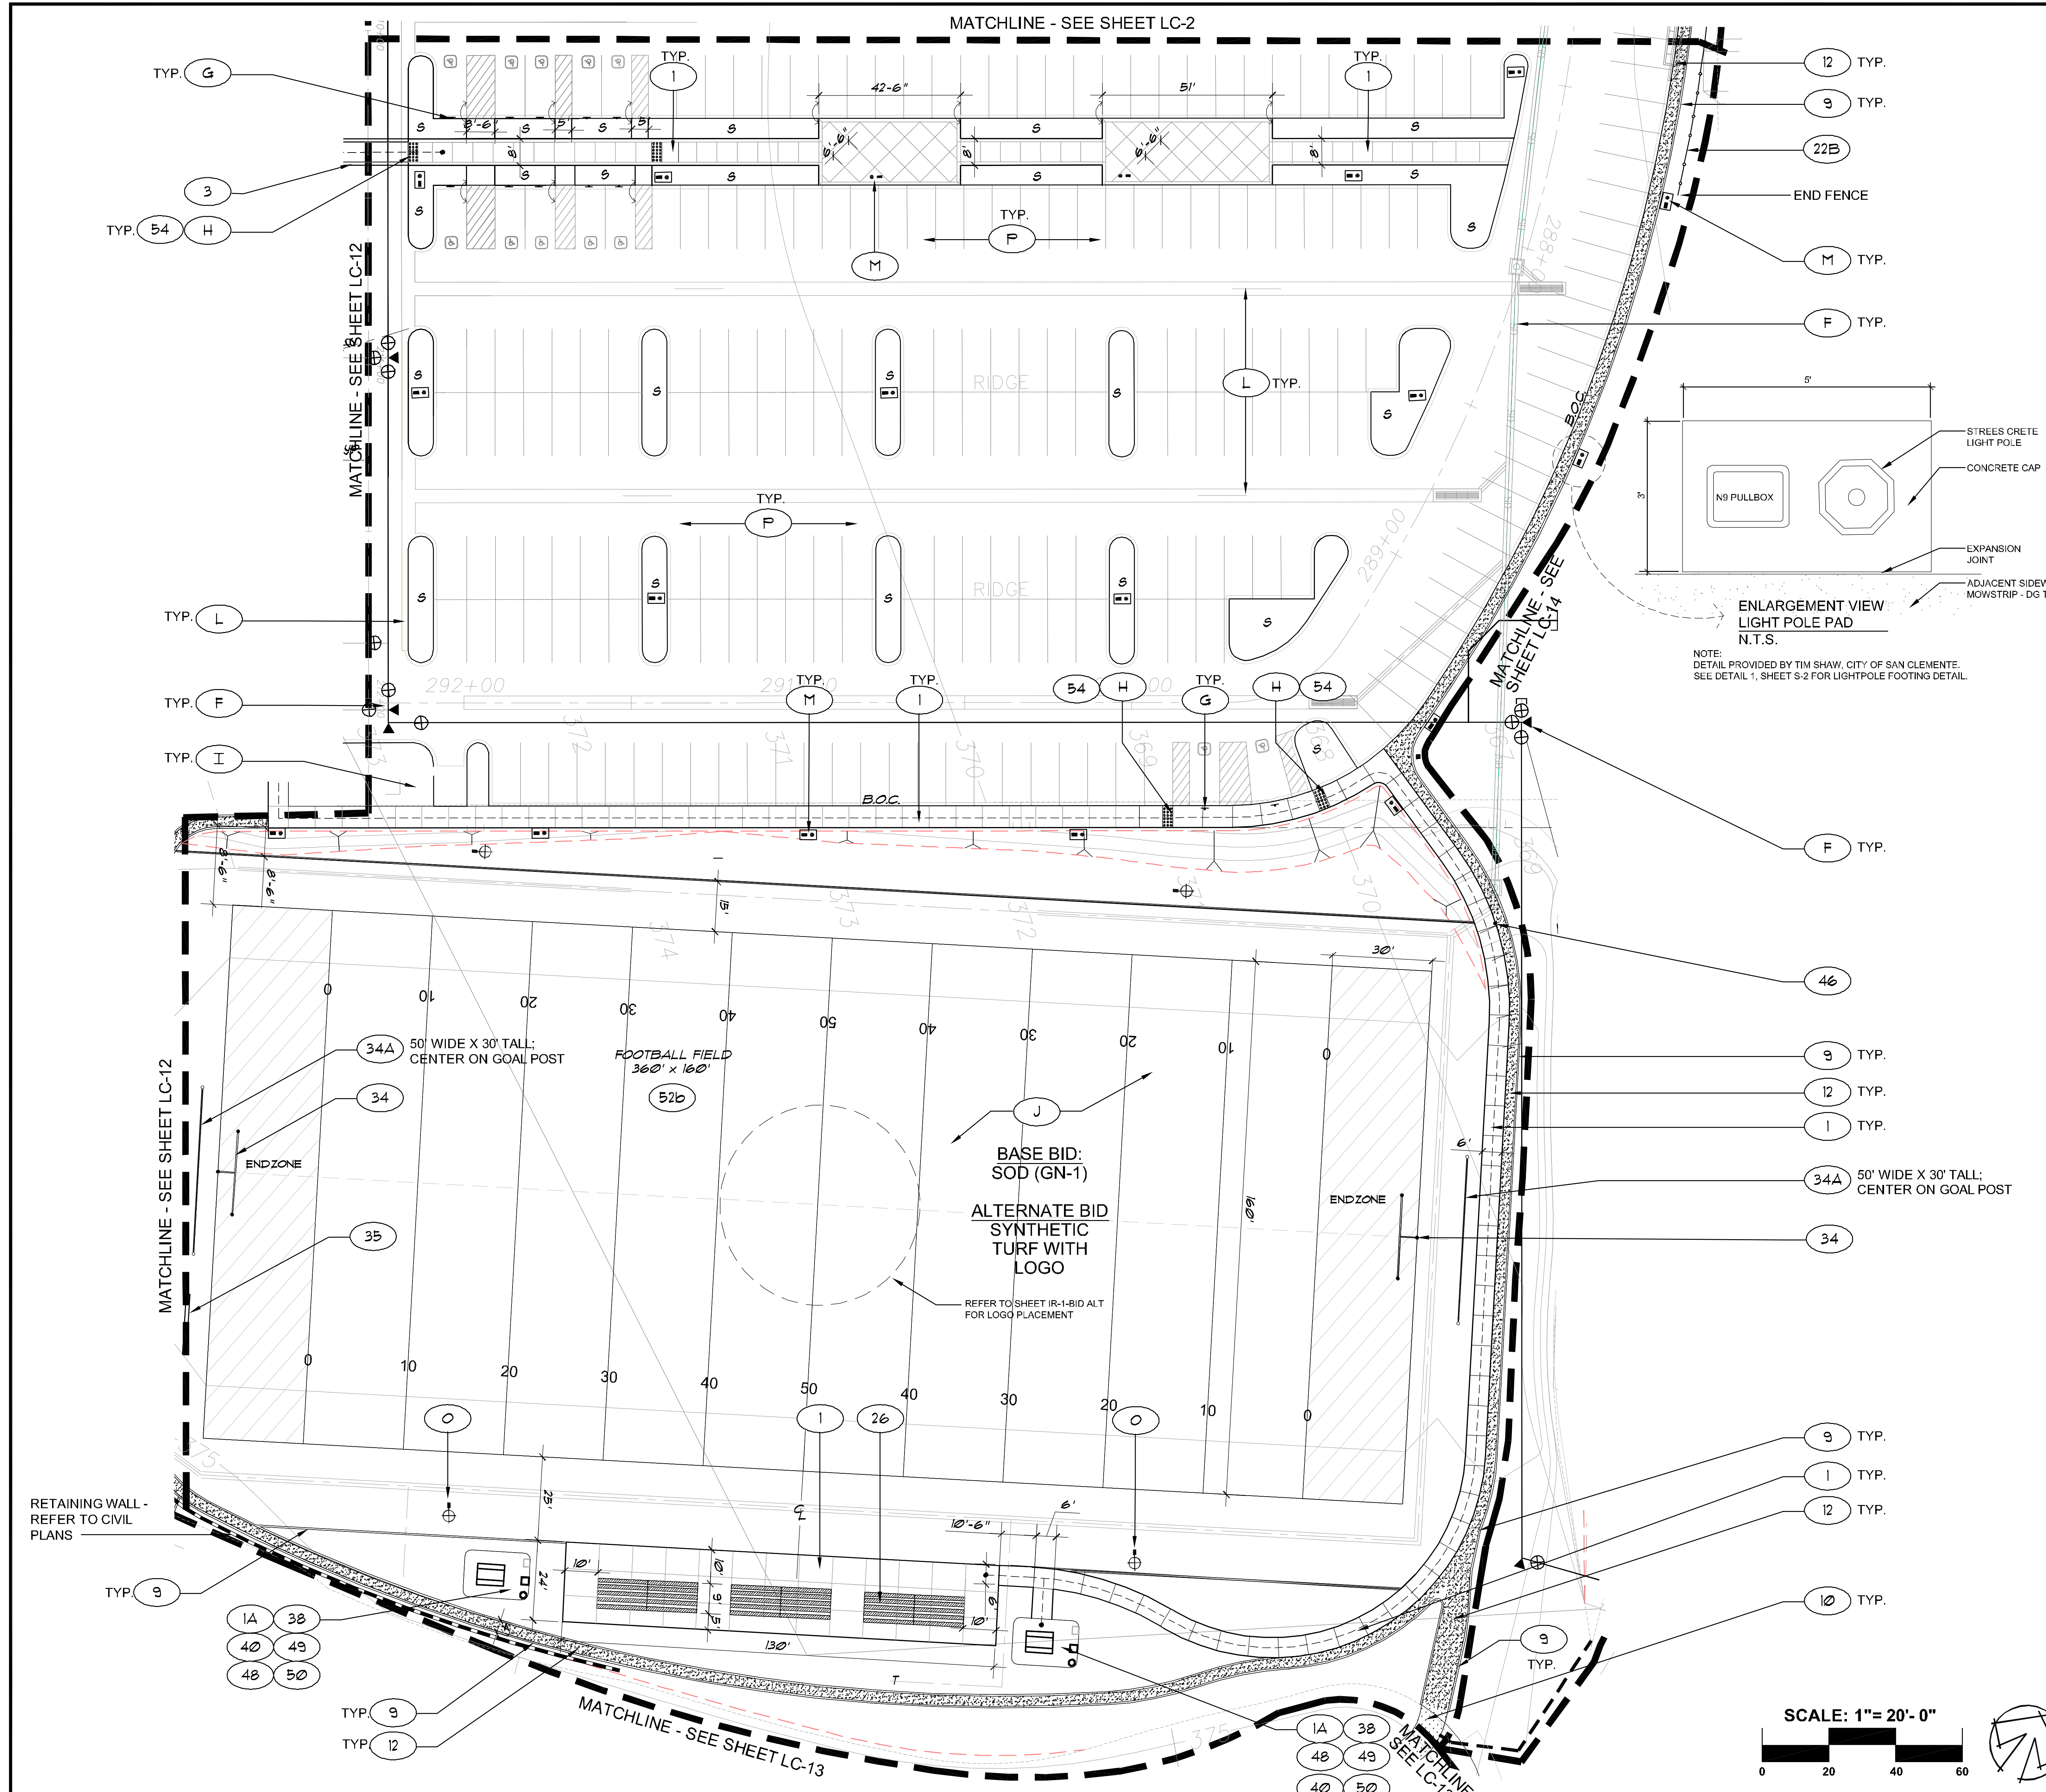

Underground Service Alert
DIG ALERT
 Call: TOLL FREE 1-800-227-2600
 TWO WORKING DAYS BEFORE YOU DIG

APPROVED BY:
 AL KING, DIRECTOR OF BEACHES, PARKS, & RECREATION

REVISIONS			
NO.	DESCRIPTION	REVISED	APPROVED DATE
2	ADDENDUM 3	AS SHOWN	3-02-10

JOB NO.: 95-100467
 SMP NO.: 649-960
 SCALE: AS SHOWN
 DESIGNED BY: SMP

LANDSCAPE ARCHITECTS
SMP
 3470 COAST HIGHWAY, SUITE 200
 DANA POINT, CALIFORNIA 92629
 (949) 443-1440 FAX (949) 443-1631
 PREPARED UNDER THE SUPERVISION OF: PATRICK MURPHY
 DATE: R.L.A. # 1881

CITY OF SAN CLEMENTE
 DEPARTMENT OF BEACHES, PARKS, & RECREATION
LA PATA PARK
LANDSCAPE CONSTRUCTION PLAN
 (PARKING AND FOOTBALL)